


ALL IDEAS, DESIGNS, ARRANGEMENTS AND PLANS INDICATED OR REPRESENTED BY THE DRAWING ARE OWNED BY AND THE PROPERTY OF TUCKER SADLER ARCHITECTS INC. ARCHITECTS AND PLANNING CONSULTANTS, AND WERE CREATED, EVOLVED AND DEVELOPED FOR USE ON AND IN CONNECTION WITH THE SPECIFIED PROJECT. NONE OF SUCH IDEAS, DESIGNS, ARRANGEMENTS OR LANS SHALL BE USED BY OR DISCLOSED TO ANY PERSON, FIRM OR CORPORATION FOR ANY PURPOSE WHATSOEVER WITHOUT THE WRITTEN PERMISSION OF TUCKER SADLER ARCHITECTS, INC. FILING THESE DRAWINGS OR SPECIFICATIONS WITH ANY PUBLIC AGENCY IS NOT PUBLICATION OF SAME AND NO COPYING, REPRODUCTION OR USE THEREOF IS PERMISSIBLE WITHOUT THE WRITTEN CONSENT OF TUCKER SADLER ARCHITECTS, INC.

Coronado Cays RV-Resort

Caribe Cay Blvd. Coronado

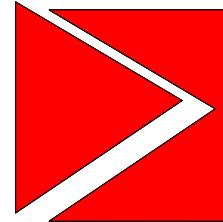

TUCKER SADLER

1620 5th Ave. Suite 200 San Diego, Ca 92101
(P) 619 . 236 . 1662 (F) 619 . 236 . 9267

CAMBRIDGE
PROPERTIES

Cambridge Properties 14602 North Tatum Blvd
Phoenix, AZ 85032 t. (602) 493-5100

Coronado Cays RV-Resort

Caribe Cay Blvd. Coronado

Project Status

ISSUED/ REVISIONS	DATE
1 -	-/-

Progress Set : 1-5-2022

SHEET TITLE:
Cover Sheet


PROJECT NUMBER 22131.00	DRAWN BY Author
DATE Issue Date	CHECKED BY Checker
SCALE AS INDICATED	DRAWING NUMBER 100 VOL 1 OF 3

DATE PRINTED: 1/5/2022 1:11:25 PM

ALL IDEAS, DESIGNS, ARRANGEMENTS AND PLANS INDICATED OR REPRESENTED BY THE DRAWING ARE OWNED BY AND THE PROPERTY OF TUCKER SADLER ARCHITECTS INC. ARCHITECTS AND PLANNING CONSULTANTS, AND WERE CREATED, EVOLVED AND DEVELOPED FOR USE ON AND IN CONNECTION WITH THE SPECIFIED PROJECT. NONE OF SUCH IDEAS, DESIGNS, ARRANGEMENTS OR LANS SHALL BE USED BY OR DISCLOSED TO ANY PERSON, FIRM OR CORPORATION FOR ANY PURPOSE WHATSOEVER WITHOUT THE WRITTEN PERMISSION OF TUCKER SADLER ARCHITECTS, INC. FILING THESE DRAWINGS OR SPECIFICATIONS WITH ANY PUBLIC AGENCY IS NOT PUBLICATION OF SAME AND NO COPYING, REPRODUCTION OR USE THEREOF IS PERMISSIBLE WITHOUT THE WRITTEN CONSENT OF TUCKER SADLER ARCHITECTS, INC.



① Existing Site plan
1/64" = 1'-0"

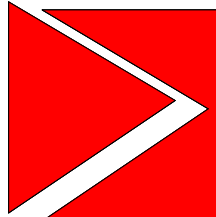

TUCKER SADLER
1620 5th Ave. Suite 200 San Diego, Ca 92101
(P) 619 . 236 . 1662 (F) 619 . 236 . 9267

CAMBRIDGE
PROPERTIES

Cambridge Properties 14602 North Tatum Blvd
Phoenix, AZ 85032 t. (602) 493-5100

Coronado Cays RV-Resort

Caribe Cay Blvd. Coronado

Project Status

ISSUED/ REVISIONS	DATE
1 -	-/-/-

Progress Set : 1-5-2022

SHEET TITLE:
Existing plan

PROJECT NUMBER 22131.00	DRAWN BY Author
DATE Issue Date	CHECKED BY Checker
SCALE AS INDICATED	DRAWING NUMBER 101 VOL 1 OF 3

ALL IDEAS, DESIGNS, ARRANGEMENTS AND PLANS INDICATED OR REPRESENTED BY THE DRAWING ARE OWNED BY AND THE PROPERTY OF TUCKER SADLER ARCHITECTS INC. ARCHITECTS AND PLANNING CONSULTANTS, AND WERE CREATED, EVOLVED AND DEVELOPED FOR USE ON AND IN CONNECTION WITH THE SPECIFIED PROJECT. NONE OF SUCH IDEAS, DESIGNS, ARRANGEMENTS OR LANS SHALL BE USED BY OR DISCLOSED TO ANY PERSON, FIRM OR CORPORATION FOR ANY PURPOSE WHATSOEVER WITHOUT THE WRITTEN PERMISSION OF TUCKER SADLER ARCHITECTS, INC. FILING THESE DRAWINGS OR SPECIFICATIONS WITH ANY PUBLIC AGENCY IS NOT PUBLICATION OF SAME AND NO COPYING, REPRODUCTION OR USE THEREOF IS PERMISSIBLE WITHOUT THE WRITTEN CONSENT OF TUCKER SADLER ARCHITECTS, INC.



1 Proposed Site Plan
1" = 50'-0"

TUCKER SADLER
1620 5th Ave. Suite 200 San Diego, Ca 92101
(P) 619 . 236 . 1662 (F) 619 . 236 . 9267

CAMBRIDGE
PROPERTIES

Cambridge Properties 14602 North Tatum Blvd
Phoenix, AZ 85032 t. (602) 493-5100

Coronado Cays RV-Resort

Caribe Cay Blvd. Coronado

Project Status

ISSUED/ REVISIONS	DATE
1 -	-/-


Progress Set : 1-5-2022

SHEET TITLE:
Proposed Site Plan

PROJECT NUMBER 22131.00	DRAWN BY Author
DATE Issue Date	CHECKED BY Checker
SCALE AS INDICATED	DRAWING NUMBER 102 VOL 1 OF 3

DATE PRINTED: 1/5/2022 1:11:33 PM

ALL IDEAS, DESIGNS, ARRANGEMENTS AND PLANS INDICATED OR REPRESENTED BY THE DRAWING ARE OWNED BY AND THE PROPERTY OF TUCKER SADLER ARCHITECTS INC. ARCHITECTS AND PLANNING CONSULTANTS, AND WERE CREATED, EVOLVED AND DEVELOPED FOR USE ON AND IN CONNECTION WITH THE SPECIFIED PROJECT. NONE OF SUCH IDEAS, DESIGNS, ARRANGEMENTS OR LANS SHALL BE USED BY OR DISCLOSED TO ANY PERSON, FIRM OR CORPORATION FOR ANY PURPOSE WHATSOEVER WITHOUT THE WRITTEN PERMISSION OF TUCKER SADLER ARCHITECTS, INC. FILING THESE DRAWINGS OR SPECIFICATIONS WITH ANY PUBLIC AGENCY IS NOT PUBLICATION OF SAME AND NO COPYING, REPRODUCTION OR USE THEREOF IS PERMISSIBLE WITHOUT THE WRITTEN CONSENT OF TUCKER SADLER ARCHITECTS, INC.

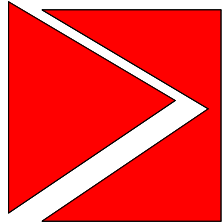

TUCKER SADLER

1620 5th Ave. Suite 200 San Diego, Ca 92101
(P) 619 . 236 . 1662 (F) 619 . 236 . 9267

CAMBRIDGE
PROPERTIES

Cambridge Properties 14602 North Tatum Blvd
Phoenix, AZ 85032 t. (602) 493-5100

Coronado Cays RV-Resort

Caribe Cay Blvd. Coronado

Project Status

ISSUED/ REVISIONS	DATE
1 -	-/-/-

Progress Set : 1-5-2022

SHEET TITLE:
SITE 3D

PROJECT NUMBER 22131.00	DRAWN BY Author
DATE Issue Date	CHECKED BY Checker
SCALE AS INDICATED	DRAWING NUMBER 103 VOL 1 OF 3

DATE PRINTED: 1/5/2022 1:11:34 PM

ALL IDEAS, DESIGNS, ARRANGEMENTS AND PLANS INDICATED OR REPRESENTED BY THE DRAWING ARE OWNED BY AND THE PROPERTY OF TUCKER SADLER ARCHITECTS INC. ARCHITECTS AND PLANNING CONSULTANTS, AND WERE CREATED, EVOLVED AND DEVELOPED FOR USE ON AND IN CONNECTION WITH THE SPECIFIED PROJECT. NONE OF SUCH IDEAS, DESIGNS, ARRANGEMENTS OR LANS SHALL BE USED BY OR DISCLOSED TO ANY PERSON, FIRM OR CORPORATION FOR ANY PURPOSE WHATSOEVER WITHOUT THE WRITTEN PERMISSION OF TUCKER SADLER ARCHITECTS, INC. FILING THESE DRAWINGS OR SPECIFICATIONS WITH ANY PUBLIC AGENCY IS NOT PUBLICATION OF SAME AND NO COPYING, REPRODUCTION OR USE THEREOF IS PERMISSIBLE WITHOUT THE WRITTEN CONSENT OF TUCKER SADLER ARCHITECTS, INC.



View Point A




View Point B



View Point C



① Key plan - Proposed Site Plan
1" = 160'-0"

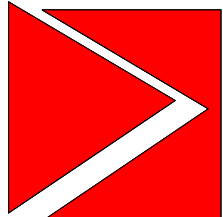

TUCKER SADLER
1620 5th Ave. Suite 200 San Diego, Ca 92101
(P) 619 . 236 . 1662 (F) 619 . 236 . 9267

CAMBRIDGE
PROPERTIES
Cambridge Properties 14602 North Tatum Blvd
Phoenix, AZ 85032 t. (602) 493-5100

Coronado Cays RV-Resort

Caribe Cay Blvd. Coronado

Project Status

ISSUED/ REVISIONS	DATE
Δ -	-/-/-

Progress Set : 1-5-2022

SHEET TITLE:

SITE-3D


PROJECT NUMBER 22131.00	DRAWN BY Author
DATE Issue Date	CHECKED BY Checker
SCALE AS INDICATED	DRAWING NUMBER 104 VOL 1 OF 3

ALL IDEAS, DESIGNS, ARRANGEMENTS AND PLANS INDICATED OR REPRESENTED BY THE DRAWING ARE OWNED BY AND THE PROPERTY OF TUCKER SADLER ARCHITECTS INC. ARCHITECTS AND PLANNING CONSULTANTS, AND WERE CREATED, EVOLVED AND DEVELOPED FOR USE ON AND IN CONNECTION WITH THE SPECIFIED PROJECT. NONE OF SUCH IDEAS, DESIGNS, ARRANGEMENTS OR LANS SHALL BE USED BY ANY PERSON, FIRM OR CORPORATION FOR ANY PURPOSE WHATSOEVER WITHOUT THE WRITTEN PERMISSION OF TUCKER SADLER ARCHITECTS, INC. FILING THESE DRAWINGS OR SPECIFICATIONS WITH ANY PUBLIC AGENCY IS NOT PUBLICATION OF SAME AND NO COPYING, REPRODUCTION OR USE THEREOF IS PERMISSIBLE WITHOUT THE WRITTEN CONSENT OF TUCKER SADLER ARCHITECTS, INC.



1 Site Plan - Building A & B
1/16" = 1'-0"



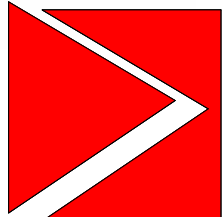

TUCKER SADLER
1620 5th Ave. Suite 200 San Diego, Ca 92101
(P) 619 . 236 . 1662 (F) 619 . 236 . 9267

CAMBRIDGE
PROPERTIES

Cambridge Properties 14602 North Tatum Blvd
Phoenix, AZ 85032 t. (602) 493-5100

Coronado Cays RV-Resort

Caribe Cay Blvd. Coronado

Project Status

ISSUED/ REVISIONS	DATE
1 -	-/-/-


Progress Set : 1-5-2022

SHEET TITLE:
Site Plan Buil. A&B

PROJECT NUMBER 22131.00	DRAWN BY Author
DATE Issue Date	CHECKED BY Checker
SCALE AS INDICATED	DRAWING NUMBER 105 VOL 1 OF 3

ALL IDEAS, DESIGNS, ARRANGEMENTS AND PLANS INDICATED OR REPRESENTED BY THE DRAWING ARE OWNED BY AND THE PROPERTY OF TUCKER SADLER ARCHITECTS INC. ARCHITECTS AND PLANNING CONSULTANTS, AND WERE CREATED, EVOLVED AND DEVELOPED FOR USE ON AND IN CONNECTION WITH THE SPECIFIED PROJECT. NONE OF SUCH IDEAS, DESIGNS, ARRANGEMENTS OR LANS SHALL BE USED BY OR DISCLOSED TO ANY PERSON, FIRM OR CORPORATION FOR ANY PURPOSE WHATSOEVER WITHOUT THE WRITTEN PERMISSION OF TUCKER SADLER ARCHITECTS, INC. FILING THESE DRAWINGS OR SPECIFICATIONS WITH ANY PUBLIC AGENCY IS NOT PUBLICATION OF SAME AND NO COPYING, REPRODUCTION OR USE THEREOF IS PERMISSIBLE WITHOUT THE WRITTEN CONSENT OF TUCKER SADLER ARCHITECTS, INC.

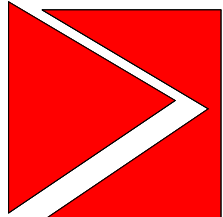


T U C K E R S A D L E R
1620 5th Ave. Suite 200 San Diego, Ca 92101
(P) 619 . 236 . 1662 (F) 619 . 236 . 9267

CAMBRIDGE
PROPERTIES
Cambridge Properties 14602 North Tatum Blvd
Phoenix, AZ 85032 t. (602) 493-5100

Coronado Cays RV-Resort
Caribe Cay Blvd. Coronado
Project Status

ISSUED/ REVISIONS	DATE
 -	-/-/-





Progress Set : 1-5-2022

SHEET TITLE:
3D - Site

PROJECT NUMBER 22131.00	DRAWN BY Author
DATE Issue Date	CHECKED BY Checker
SCALE AS INDICATED	DRAWING NUMBER 106 VOL 1 OF 3


DATE PRINTED: 1/5/2022 1:11:45 PM

ALL IDEAS, DESIGNS, ARRANGEMENTS AND PLANS INDICATED OR REPRESENTED BY THE DRAWING ARE OWNED BY AND THE PROPERTY OF TUCKER SADLER ARCHITECTS INC. ARCHITECTS AND PLANNING CONSULTANTS, AND WERE CREATED, EVOLVED AND DEVELOPED FOR USE ON AND IN CONNECTION WITH THE SPECIFIED PROJECT. NONE OF SUCH IDEAS, DESIGNS, ARRANGEMENTS OR LANS SHALL BE USED BY OR DISCLOSED TO ANY PERSON, FIRM OR CORPORATION FOR ANY PURPOSE WHATSOEVER WITHOUT THE WRITTEN PERMISSION OF TUCKER SADLER ARCHITECTS, INC. FILING THESE DRAWINGS OR SPECIFICATIONS WITH ANY PUBLIC AGENCY IS NOT PUBLICATION OF SAME AND NO COPYING, REPRODUCTION OR USE THEREOF IS PERMISSIBLE WITHOUT THE WRITTEN CONSENT OF TUCKER SADLER ARCHITECTS, INC.

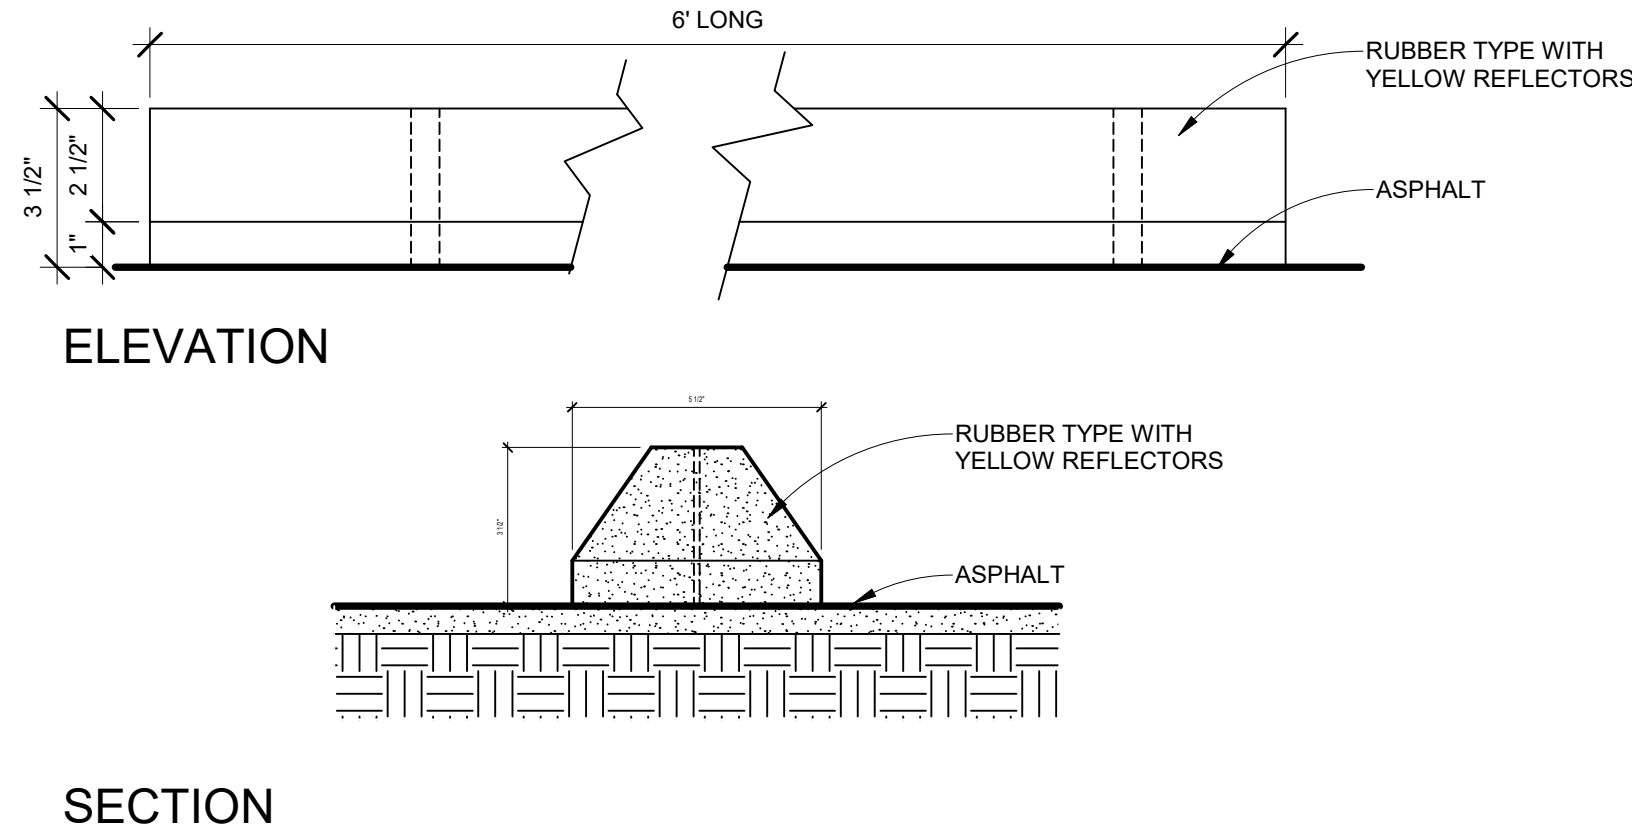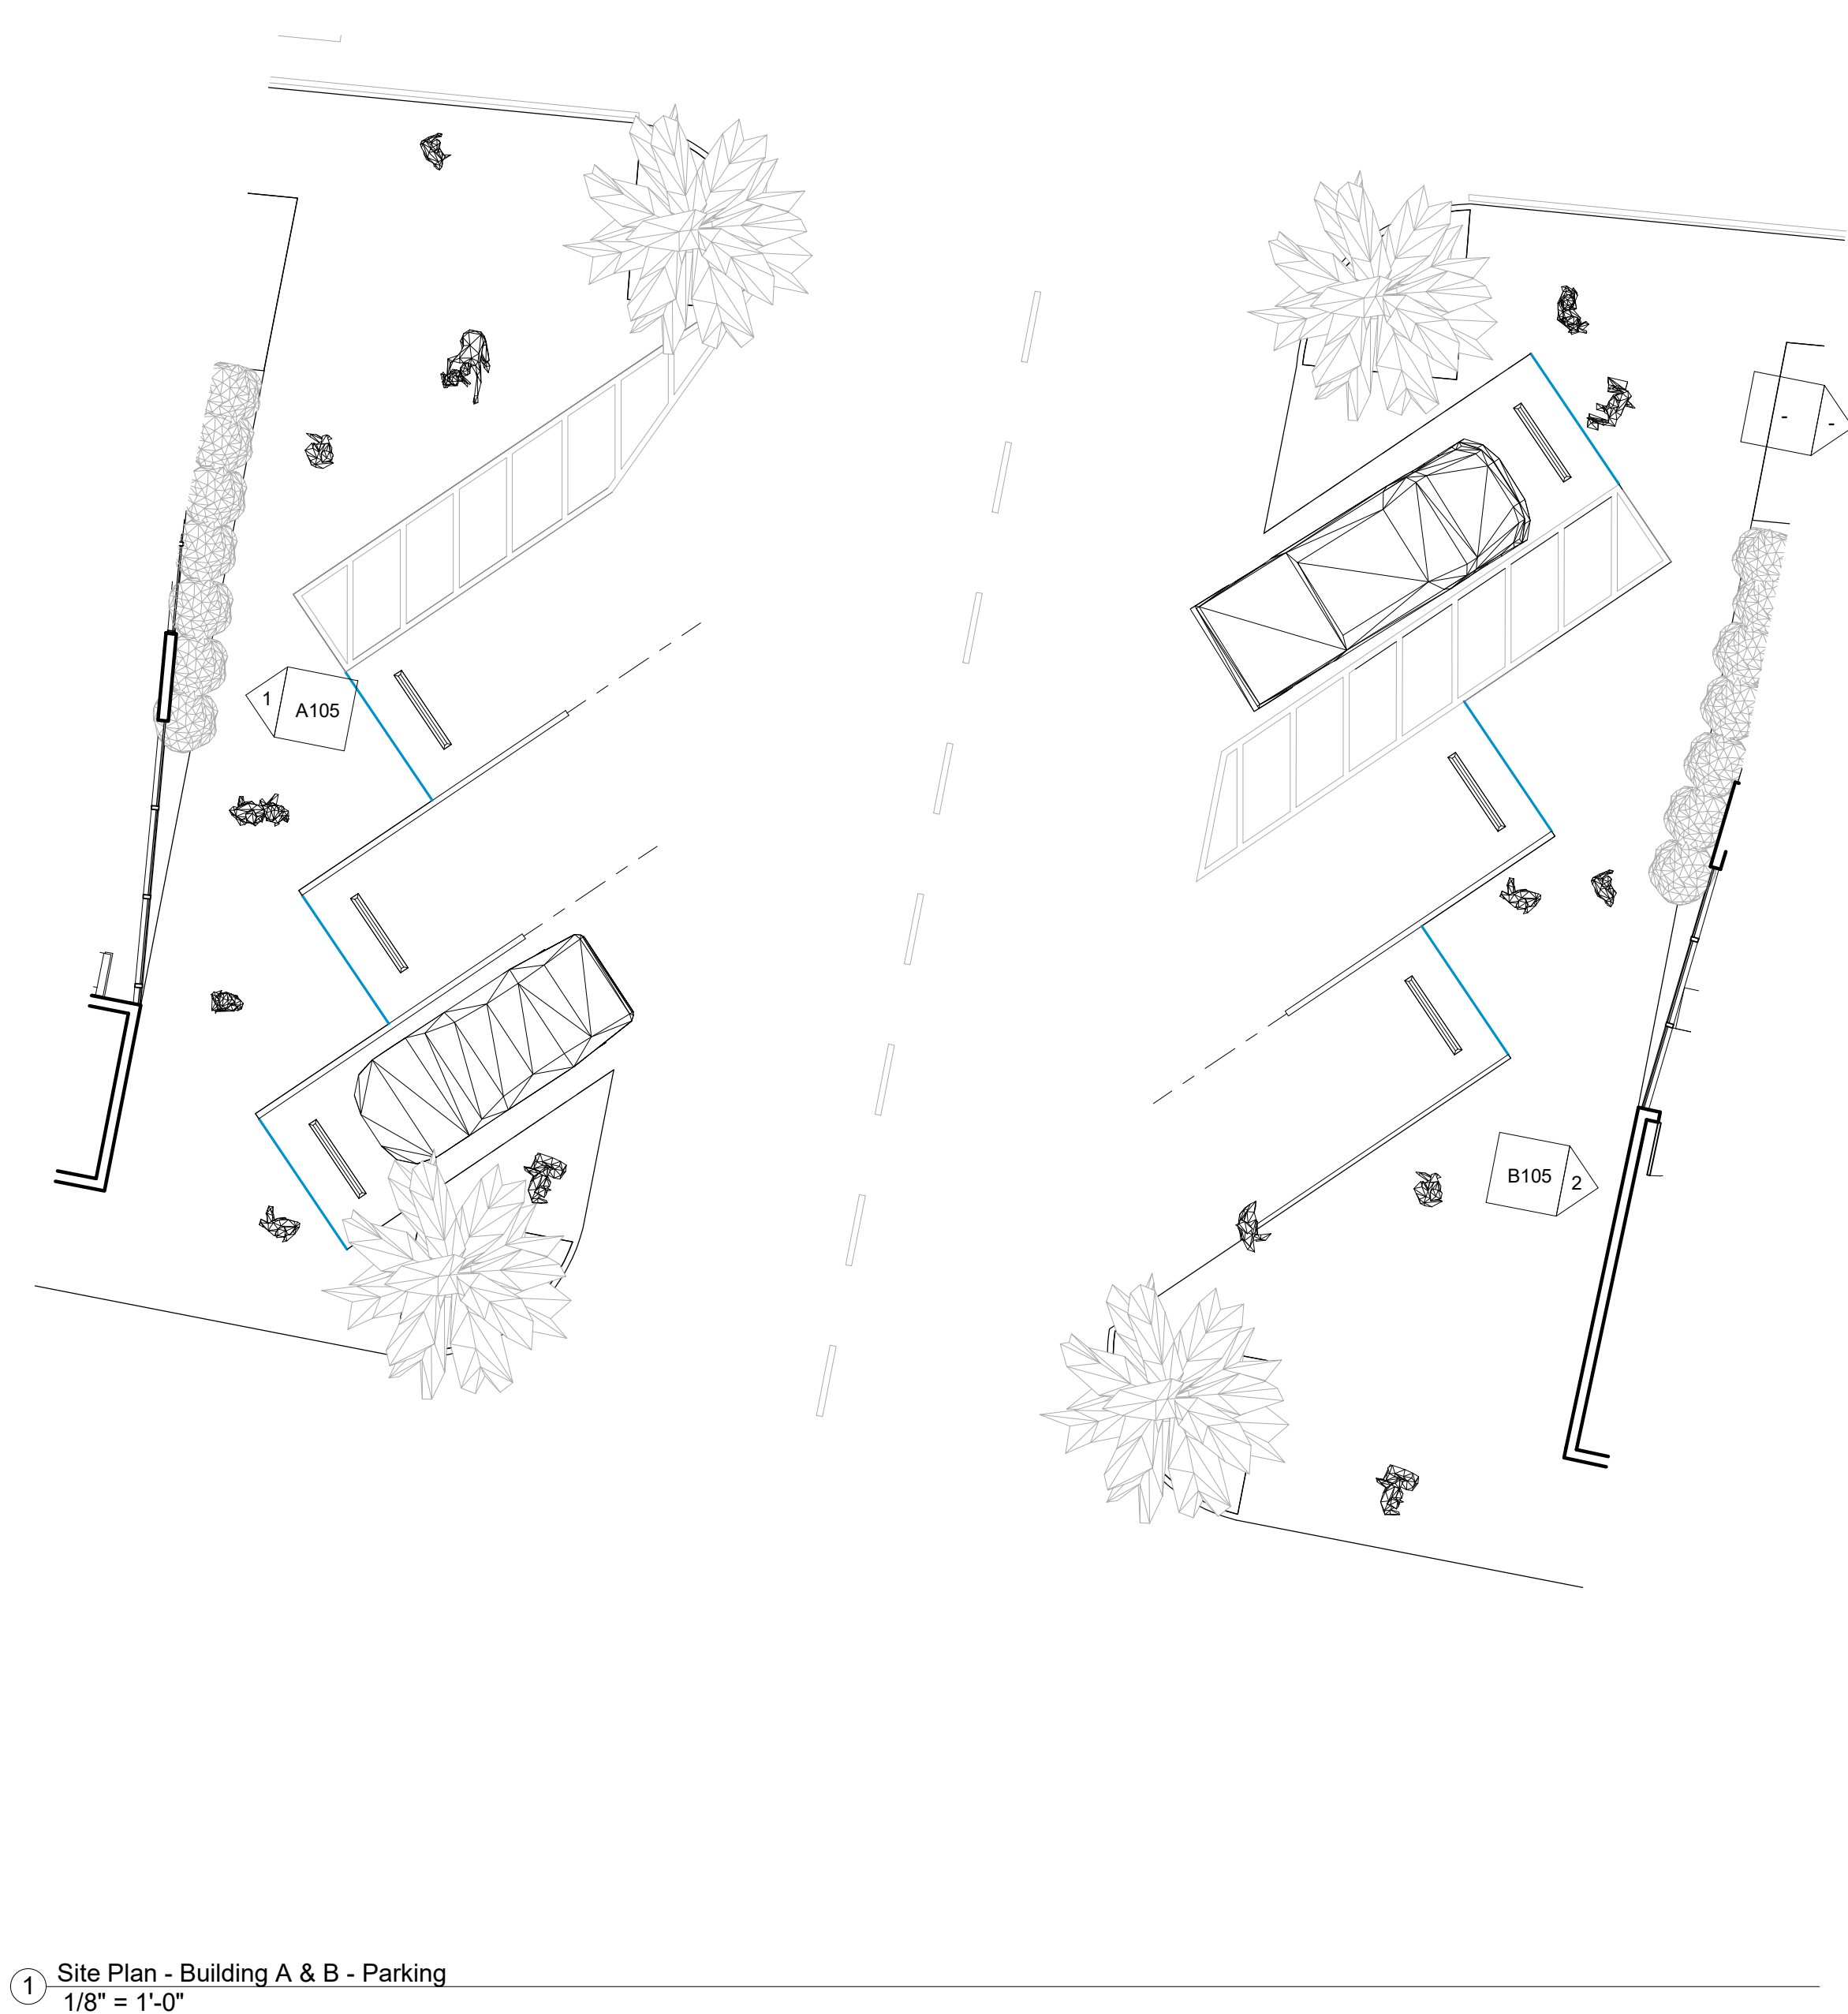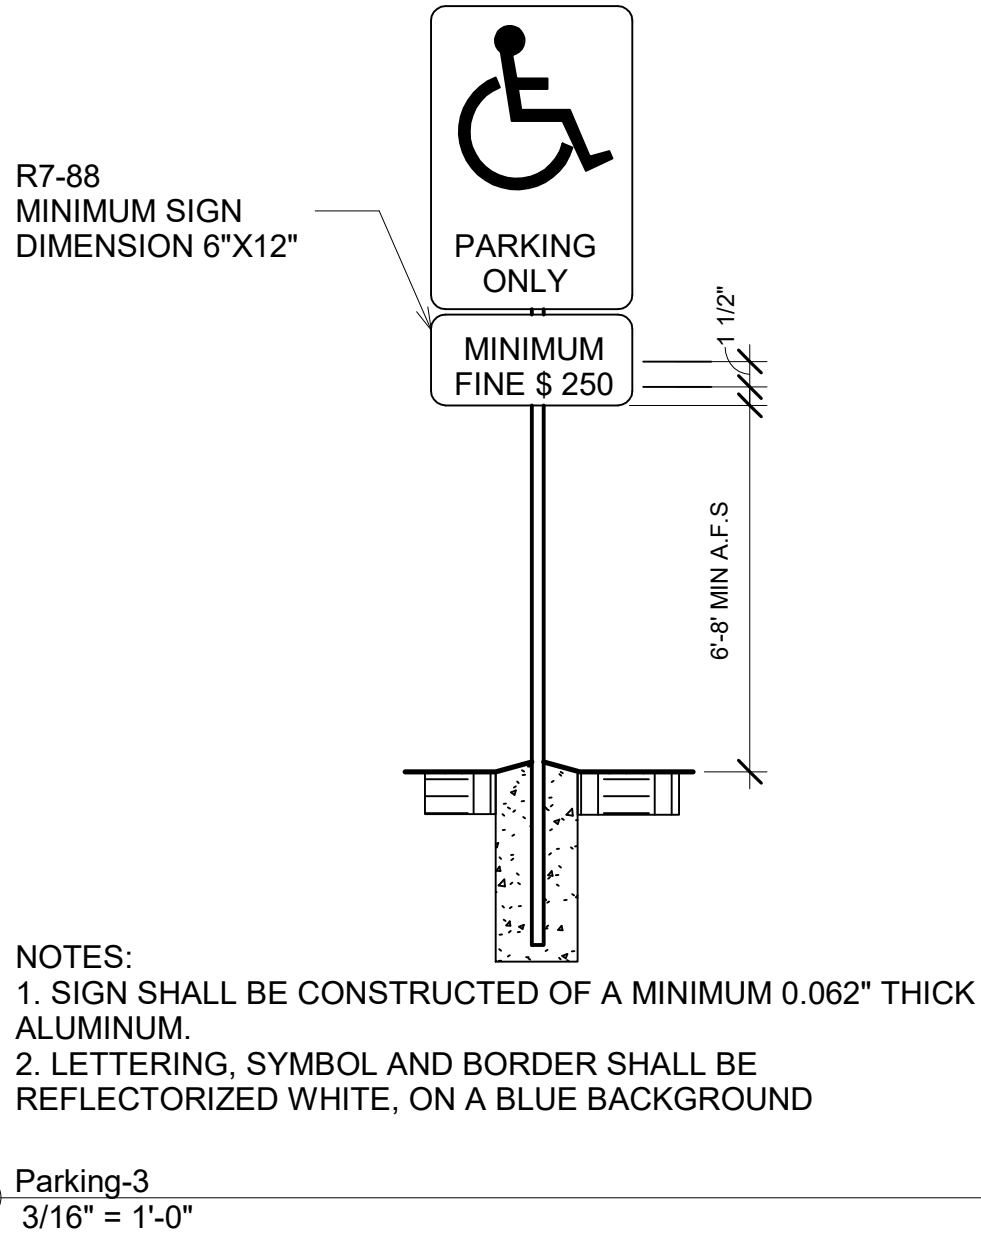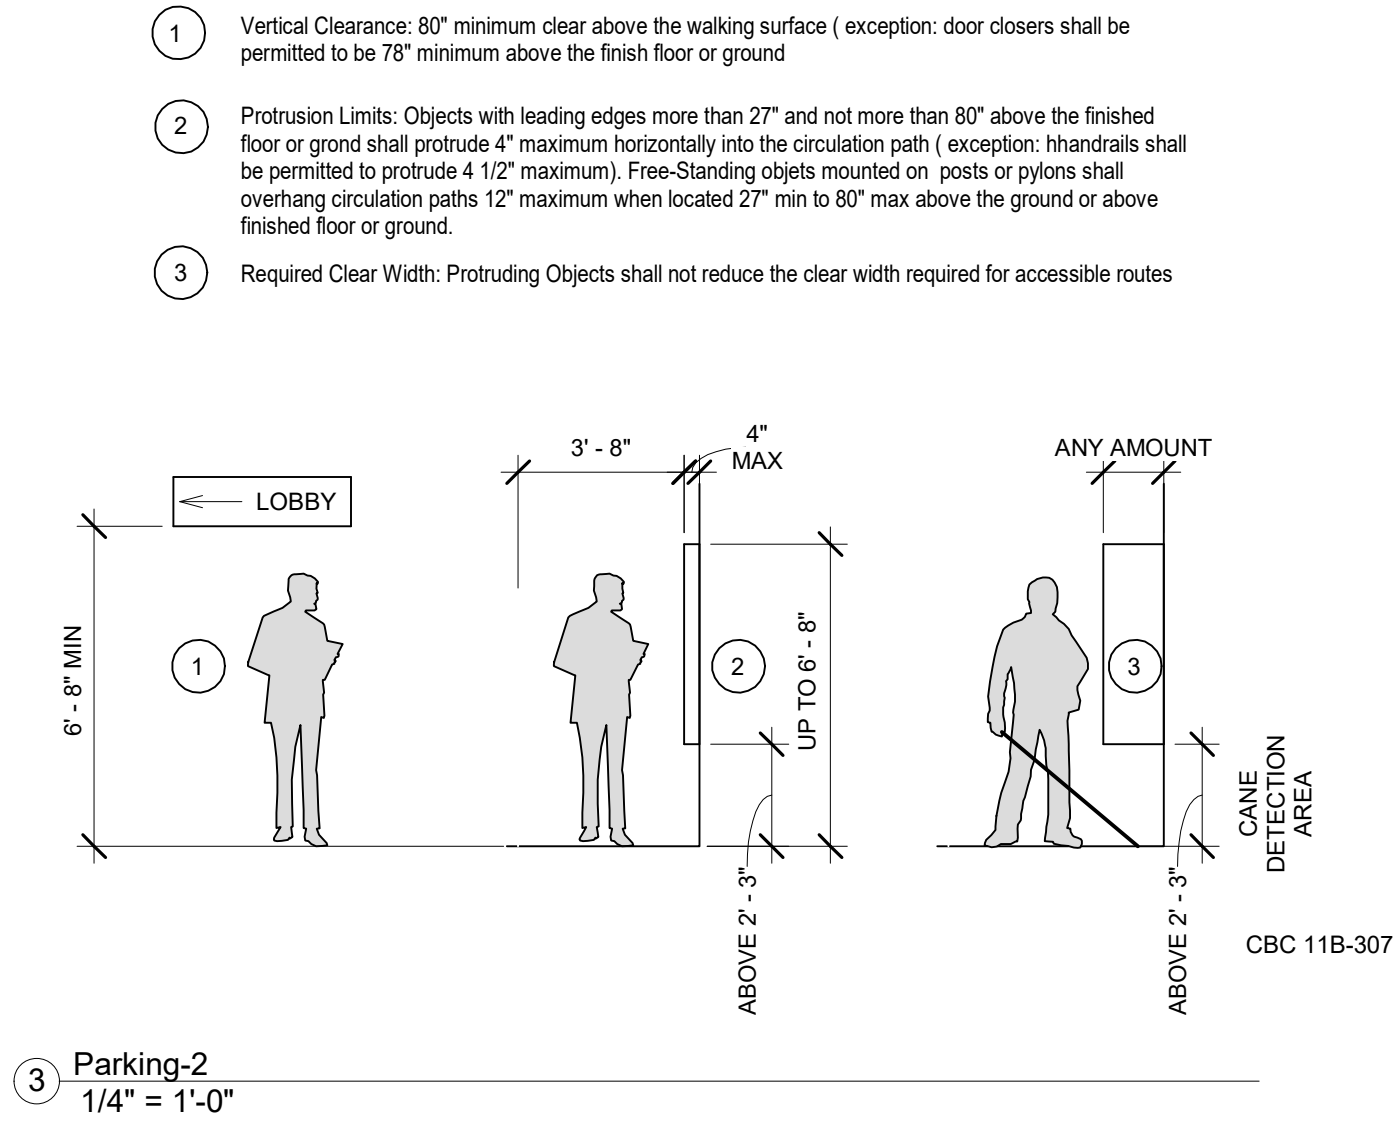

NOTE :
ALL WHEEL STOPPERS - RUBBER TYPE WITH YELLOW REFLECTORS
ON BOTH SIDES, 6' LONG,

2 Parking -1
3" = 1'-0"

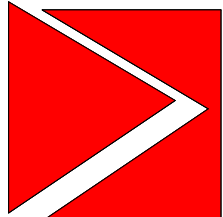
TUCKER SADLER
1620 5th Ave. Suite 200 San Diego, Ca 92101
(P) 619 . 236 . 1662 (F) 619 . 236 . 9267

CAMBRIDGE
PROPERTIES

Cambridge Properties 14602 North Tatum Blvd
Phoenix, AZ 85032 t. (602) 493-5100

Coronado Cays RV-Resort
Caribe Cay Blvd. Coronado
Project Status

ISSUED/ REVISIONS	DATE
1 -	-/-/-

Progress Set : 1-5-2022


SHEET TITLE:
Parking Area

PROJECT NUMBER 22131.00	DRAWN BY Author
DATE Issue Date	CHECKED BY Checker
SCALE AS INDICATED	DRAWING NUMBER 107 VOL 1 OF 3


DATE PRINTED: 1/5/2022 1:11:46 PM

ALL IDEAS, DESIGNS, ARRANGEMENTS AND PLANS INDICATED OR REPRESENTED BY THE DRAWING ARE OWNED BY AND THE PROPERTY OF TUCKER SADLER ARCHITECTS INC. ARCHITECTS AND PLANNING CONSULTANTS, AND WERE CREATED, EVOLVED AND DEVELOPED FOR USE ON AND IN CONNECTION WITH THE SPECIFIED PROJECT. NONE OF SUCH IDEAS, DESIGNS, ARRANGEMENTS OR LANS SHALL BE USED BY OR DISCLOSED TO ANY PERSON, FIRM OR CORPORATION FOR ANY PURPOSE WHATSOEVER WITHOUT THE WRITTEN PERMISSION OF TUCKER SADLER ARCHITECTS, INC. FILING THESE DRAWINGS OR SPECIFICATIONS WITH ANY PUBLIC AGENCY IS NOT PUBLICATION OF SAME AND NO COPYING, REPRODUCTION OR USE THEREOF IS PERMISSIBLE WITHOUT THE WRITTEN CONSENT OF TUCKER SADLER ARCHITECTS, INC.

1 Floor Plan Building A
3/16" = 1'-0"

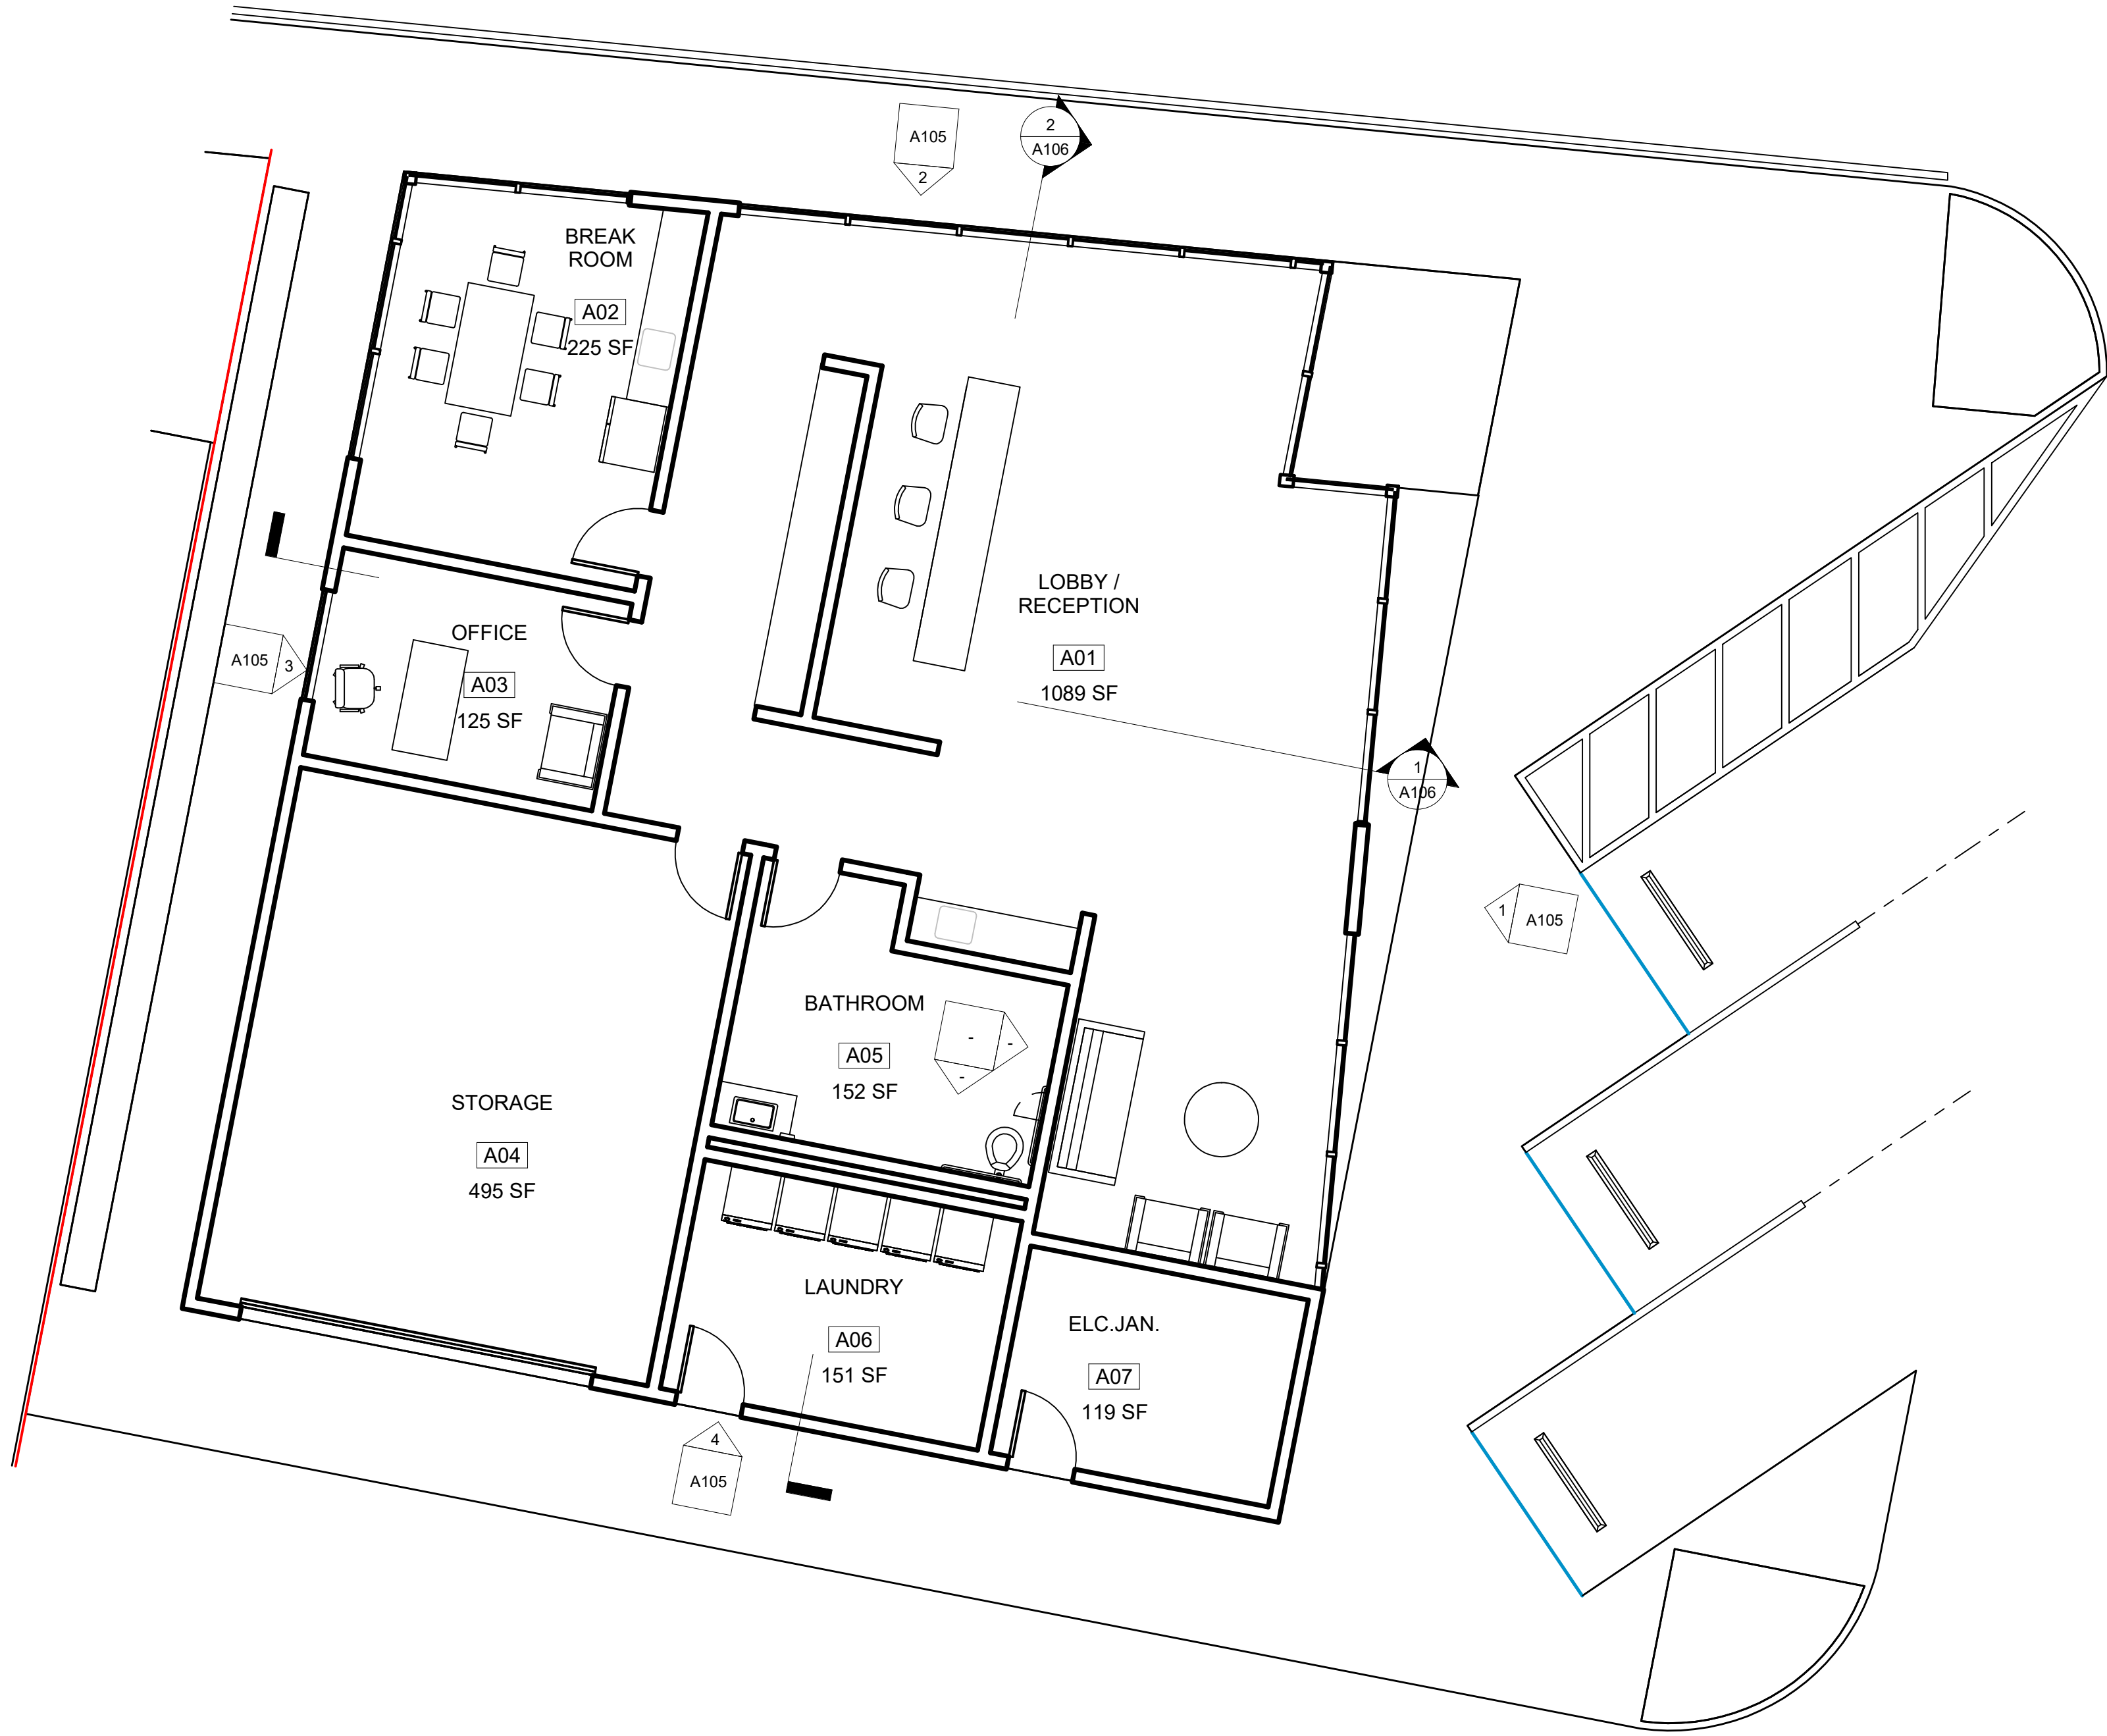

BUILDING A		
Number	Name	Area
A01	LOBBY / RECEPTION	1089 SF
A02	BREAK ROOM	225 SF
A03	OFFICE	125 SF
A04	STORAGE	495 SF
A05	BATHROOM	152 SF
A06	LAUNDRY	151 SF
A07	ELC.JAN.	119 SF
Grand total		

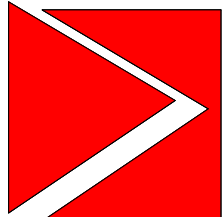

T U C K E R S A D L E R

1620 5th Ave. Suite 200 San Diego, Ca 92101
(P) 619 . 236 . 1662 (F) 619 . 236 . 9267



CAMBRIDGE
PROPERTIES

Cambridge Properties 14602 North Tatum Blvd
Phoenix, AZ 85032 t. (602) 493-5100

Coronado Cays RV-Resort

Caribe Cay Blvd. Coronado

Project Status

ISSUED/ REVISIONS	DATE
1 -	-/-/-

Progress Set : 1-5-2022


SHEET TITLE:
Floor Plan Building A


PROJECT NUMBER 22131.00	DRAWN BY Author
DATE Issue Date	CHECKED BY Checker
SCALE AS INDICATED	DRAWING NUMBER A101 VOL 1 OF 3

DATE PRINTED: 1/5/2022 1:11:48 PM

ALL IDEAS, DESIGNS, ARRANGEMENTS AND PLANS INDICATED OR REPRESENTED BY THE DRAWING ARE OWNED BY AND THE PROPERTY OF TUCKER SADLER ARCHITECTS INC. ARCHITECTS AND PLANNING CONSULTANTS, AND WERE CREATED, EVOLVED AND DEVELOPED FOR USE ON AND IN CONNECTION WITH THE SPECIFIED PROJECT. NONE OF SUCH IDEAS, DESIGNS, ARRANGEMENTS OR LANS SHALL BE USED BY OR DISCLOSED TO ANY PERSON, FIRM OR CORPORATION FOR ANY PURPOSE WHATSOEVER WITHOUT THE WRITTEN PERMISSION OF TUCKER SADLER ARCHITECTS, INC. FILING THESE DRAWINGS OR SPECIFICATIONS WITH ANY PUBLIC AGENCY IS NOT PUBLICATION OF SAME AND NO COPYING, REPRODUCTION OR USE THEREOF IS PERMISSIBLE WITHOUT THE WRITTEN CONSENT OF TUCKER SADLER ARCHITECTS, INC.

1 Roof plan Building A
3/16" = 1'-0"

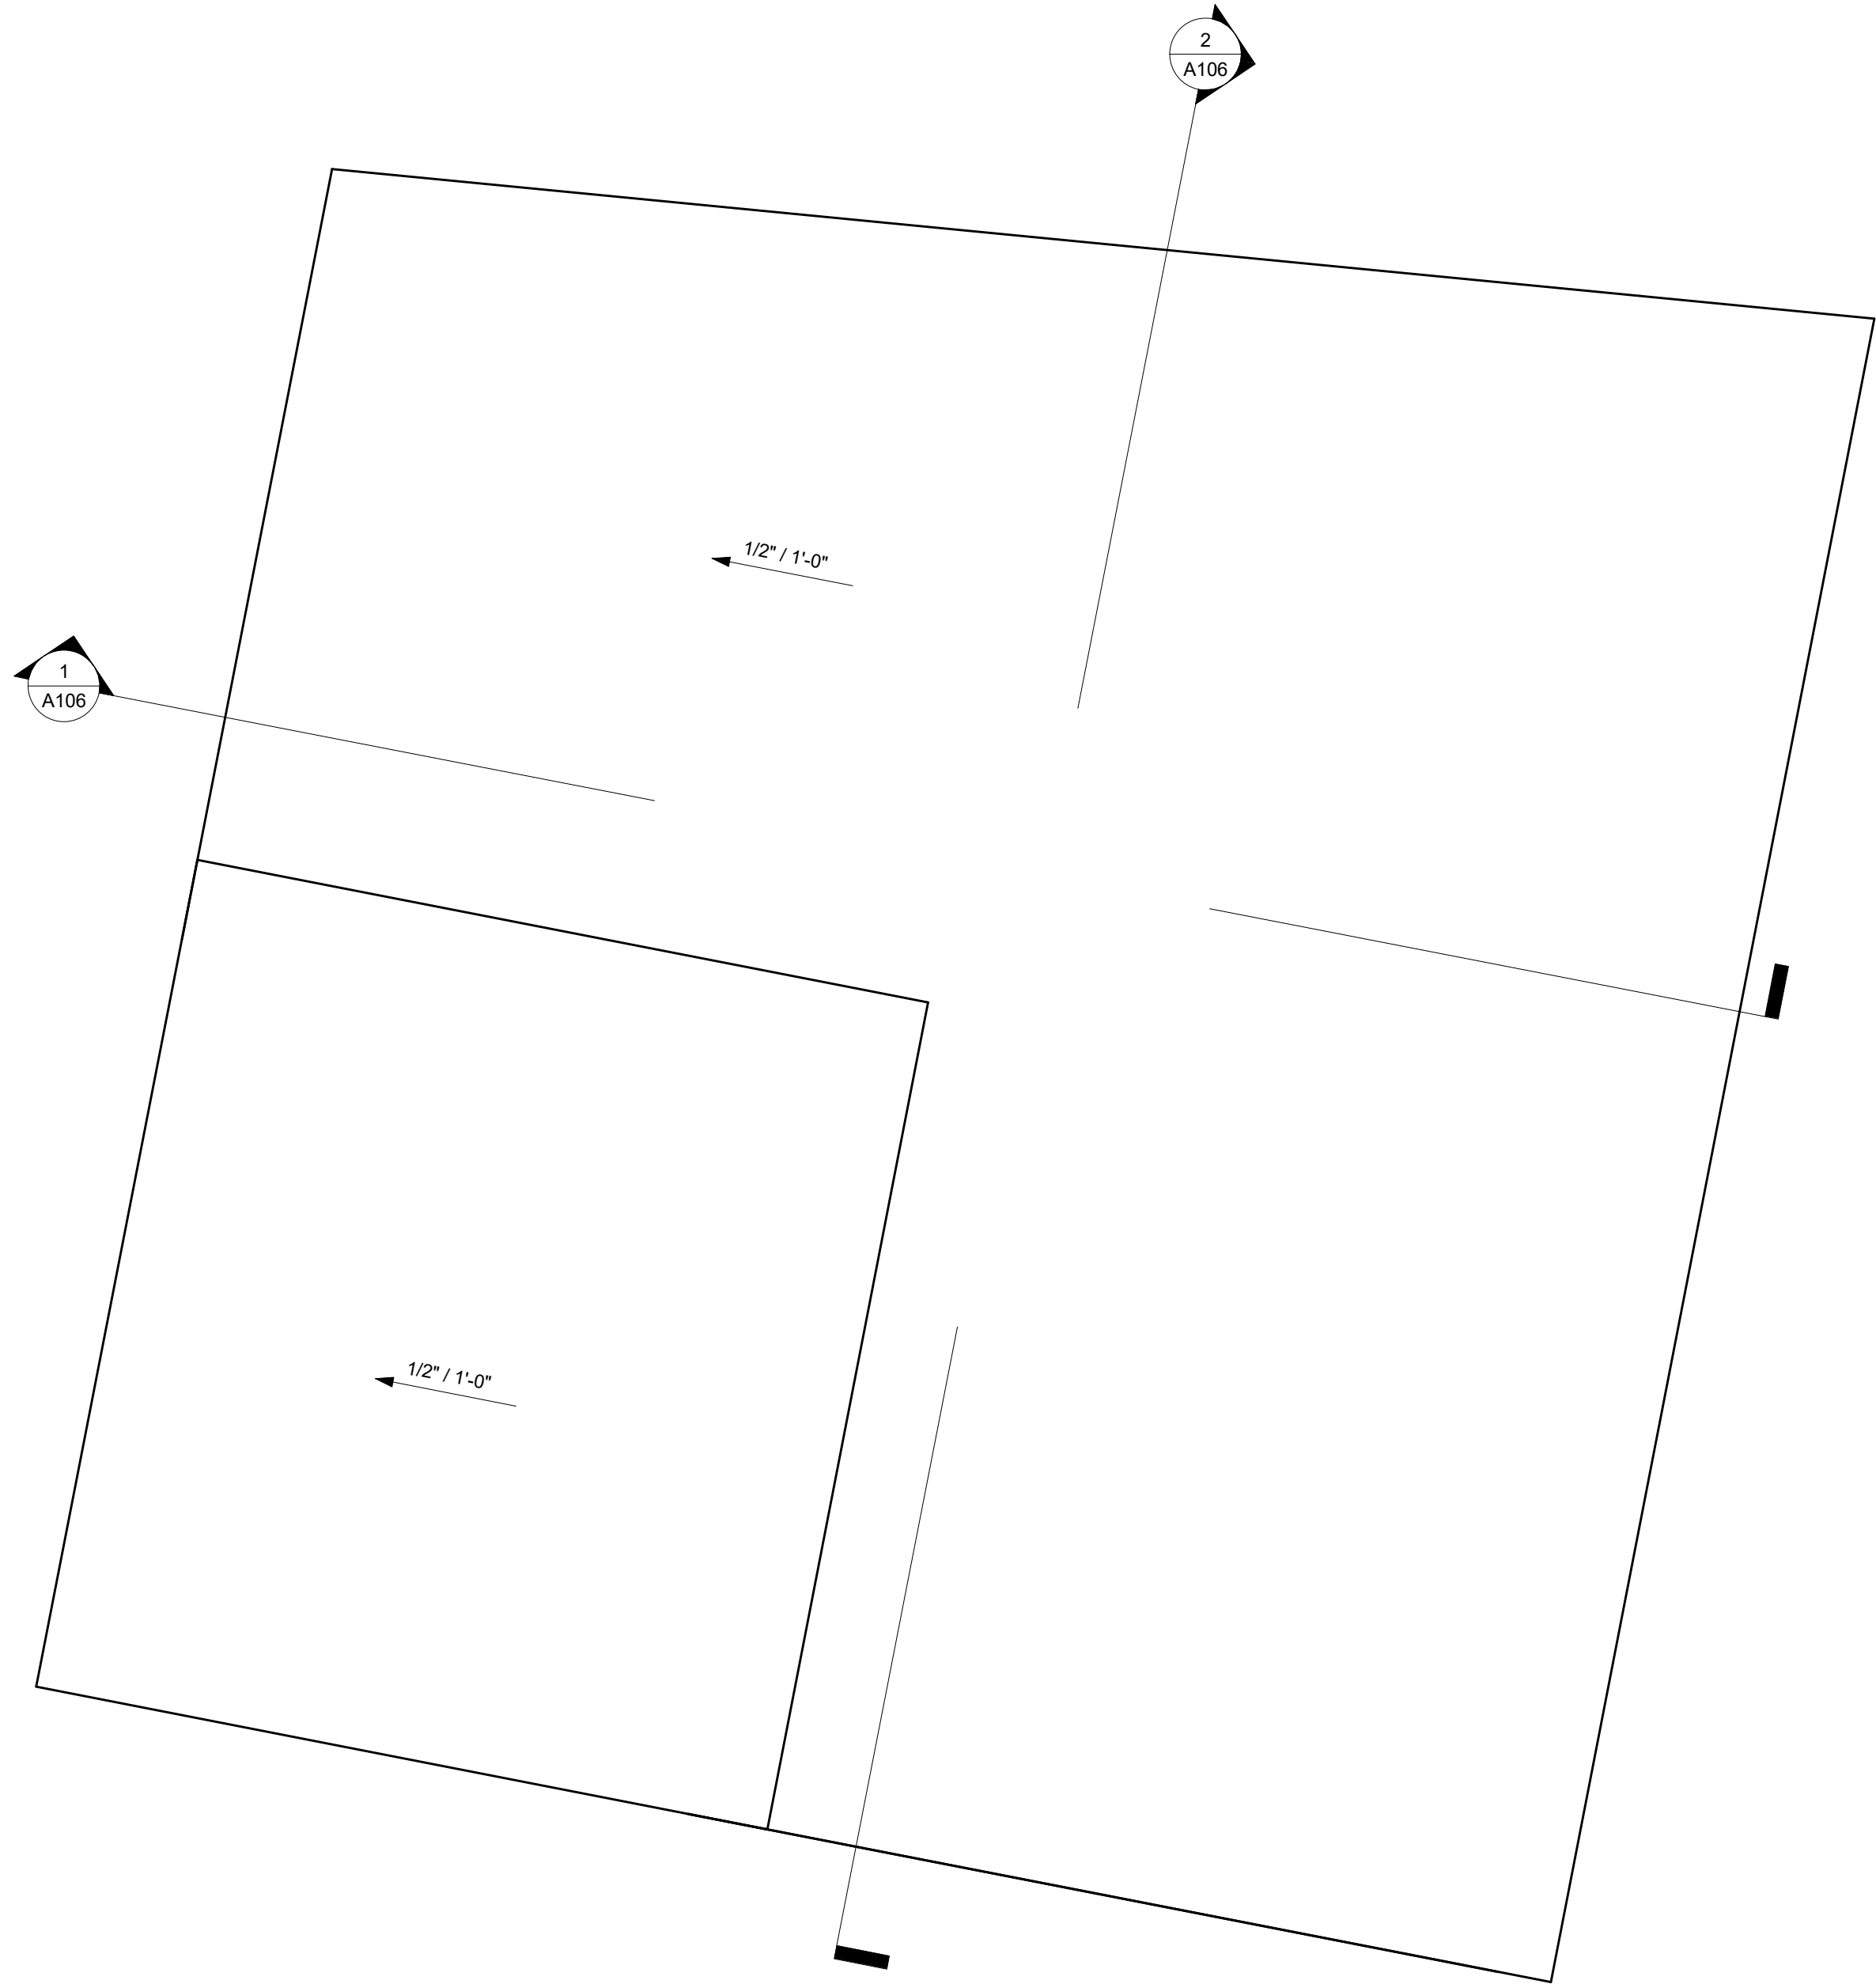

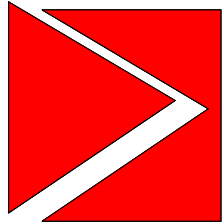

T U C K E R S A D L E R

1620 5th Ave. Suite 200
(P) 619 . 236 . 1662

San Diego, Ca 92101
(F) 619 . 236 . 9267

CAMBRIDGE
PROPERTIES

Cambridge Properties 14602 North Tatum Blvd
Phoenix, AZ 85032 t. (602) 493-5100

Coronado Cays RV-Resort

Caribe Cay Blvd. Coronado

Project Status

ISSUED/ REVISIONS	DATE
A -	-/-/-

Progress Set : 1-5-2022

SHEET TITLE:

Building A Roof plan

PROJECT NUMBER

22131.00

DATE

Issue
Date

DRAWN BY

Author

CHECKED BY

Checker

SCALE

AS INDICATED


DRAWING NUMBER

A102

VOL 1 OF 3

DATE PRINTED: 1/5/2022 1:11:49 PM


ALL IDEAS, DESIGNS, ARRANGEMENTS AND PLANS INDICATED OR REPRESENTED BY THE DRAWING ARE OWNED BY AND THE PROPERTY OF TUCKER SADLER ARCHITECTS INC. ARCHITECTS AND PLANNING CONSULTANTS, AND WERE CREATED, EVOLVED AND DEVELOPED FOR USE ON AND IN CONNECTION WITH THE SPECIFIED PROJECT. NONE OF SUCH IDEAS, DESIGNS, ARRANGEMENTS OR LANS SHALL BE USED BY OR DISCLOSED TO ANY PERSON, FIRM OR CORPORATION FOR ANY PURPOSE WHATSOEVER WITHOUT THE WRITTEN PERMISSION OF TUCKER SADLER ARCHITECTS, INC. FILING THESE DRAWINGS OR SPECIFICATIONS WITH ANY PUBLIC AGENCY IS NOT PUBLICATION OF SAME AND NO COPYING, REPRODUCTION OR USE THEREOF IS PERMISSIBLE WITHOUT THE WRITTEN CONSENT OF TUCKER SADLER ARCHITECTS, INC.

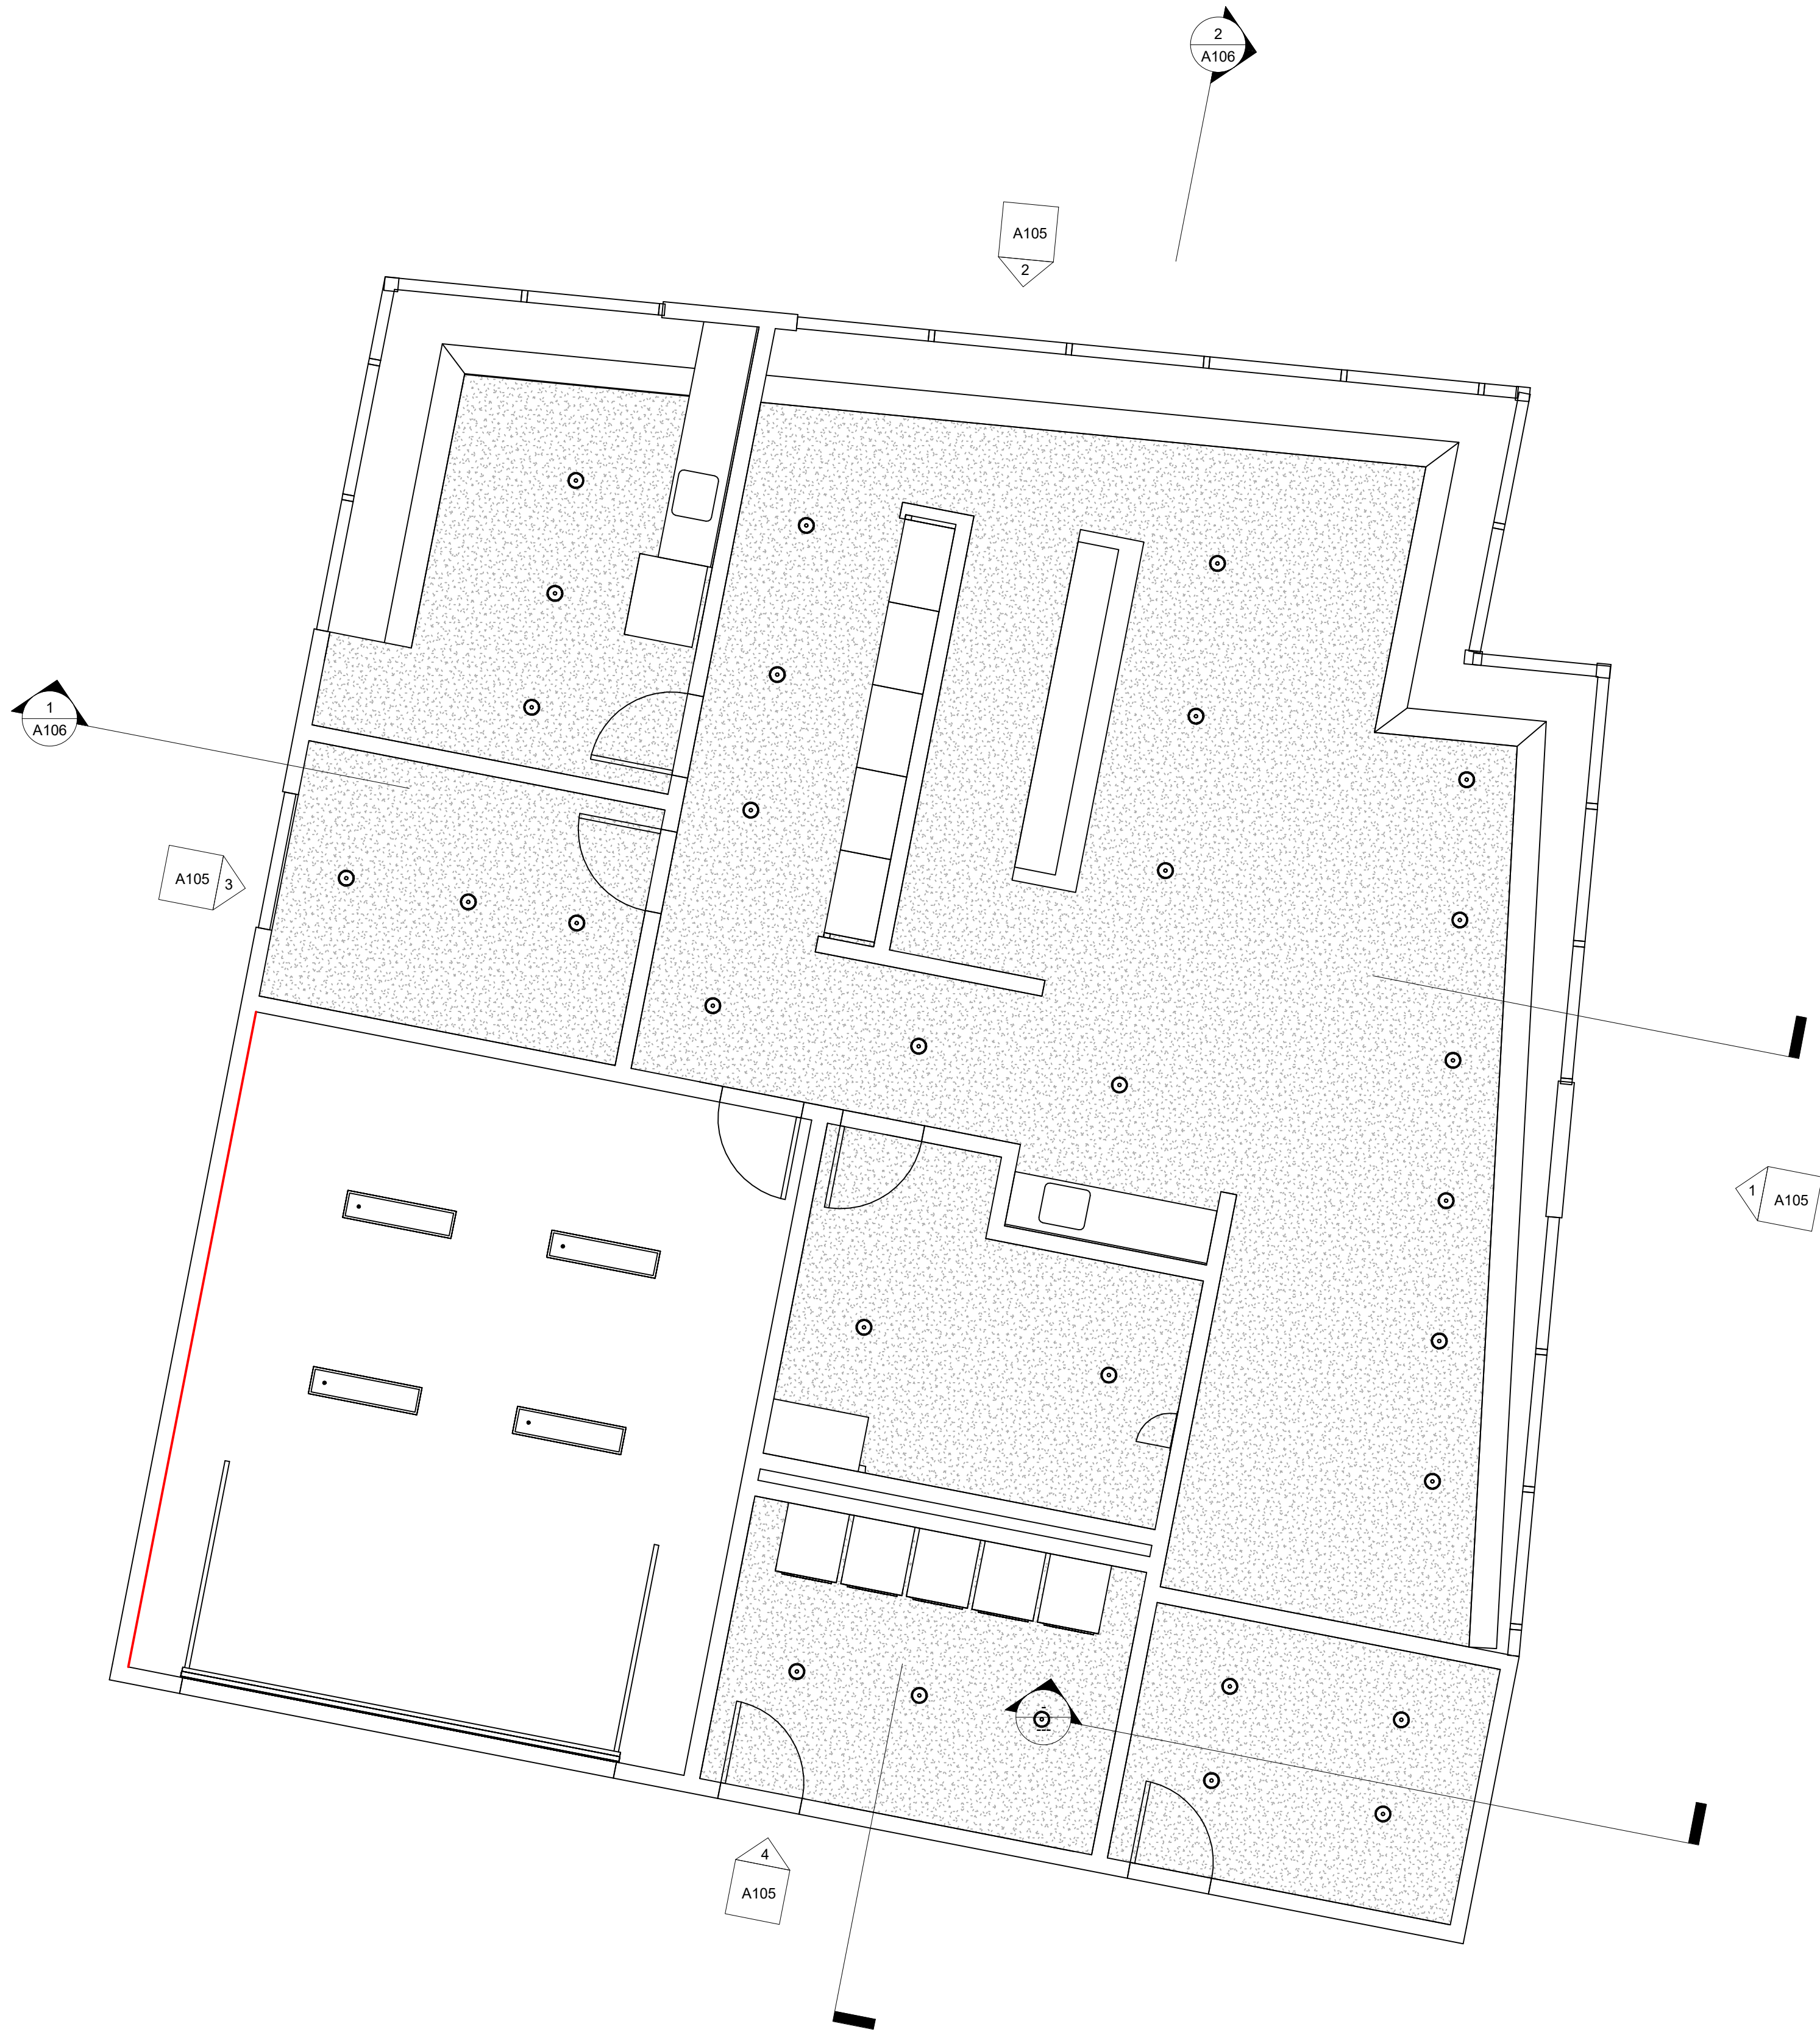



1 RCP Building A
1/4" = 1'-0"


SYMBOLS LEGEND


- 

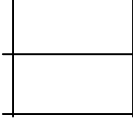2 x 2 ACOUSTIC CEILING TILE ACT2
- 

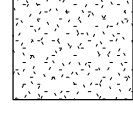
2 x 4 ACOUSTIC CEILING TILE ACT1
- 

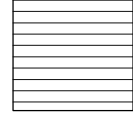
GYPSUM BOARD CEILING CLG1
- 

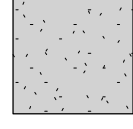
WOOD PANEL CEILING WP1
- 

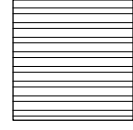
SUSPENDED PLASTER CEILING SPC1
- 

BAFFLE CEILING CP2
- OTS

 OPEN TO STRUCTURE
- 

 
1'x4' LIGHT FIXTURE, PER ELEC. DWGS
- 

 2'x4' LIGHT FIXTURE, PER ELEC. DWGS
- 

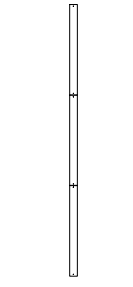
SURFACE STRIP LIGHT FIXTURE, PER ELEC. DWGS
- 

SUSPENDED LIGHT FIXTURE, PER ELEC. DWGS
- 

RECESSED CAN LIGHT, PER ELEC. DWGS
- 

 EXHAUST FAN, PER MECH. DWGS
- 

SUPPLY DIFFUSER, PER MECH. DWGS

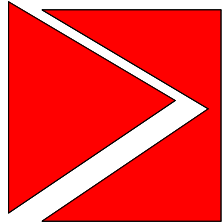

TUCKER SADLER
1620 5th Ave. Suite 200 San Diego, Ca 92101
(P) 619 . 236 . 1662 (F) 619 . 236 . 9267

CAMBRIDGE
PROPERTIES

Cambridge Properties 14602 North Tatum Blvd
Phoenix, AZ 85032 t. (602) 493-5100

Coronado Cays RV-Resort

Caribe Cay Blvd. Coronado

Project Status

ISSUED/ REVISIONS	DATE
1 -	-/-/-

Progress Set : 1-5-2022


SHEET TITLE:
RCP Building A

PROJECT NUMBER 22131.00	DRAWN BY Author
DATE Issue Date	CHECKED BY Checker
SCALE AS INDICATED	DRAWING NUMBER A103 VOL 1 OF 3

DATE PRINTED: 1/5/2022 1:11:50 PM

ALL IDEAS, DESIGNS, ARRANGEMENTS AND PLANS INDICATED OR REPRESENTED BY THE DRAWING ARE OWNED BY AND THE PROPERTY OF TUCKER SADLER ARCHITECTS INC. ARCHITECTS AND PLANNING CONSULTANTS, AND WERE CREATED, EVOLVED AND DEVELOPED FOR USE ON AND IN CONNECTION WITH THE SPECIFIED PROJECT. NONE OF SUCH IDEAS, DESIGNS, ARRANGEMENTS OR LANS SHALL BE USED BY OR DISCLOSED TO ANY PERSON, FIRM OR CORPORATION FOR ANY PURPOSE WHATSOEVER WITHOUT THE WRITTEN PERMISSION OF TUCKER SADLER ARCHITECTS, INC. FILING THESE DRAWINGS OR SPECIFICATIONS WITH ANY PUBLIC AGENCY IS NOT PUBLICATION OF SAME AND NO COPYING, REPRODUCTION OR USE THEREOF IS PERMISSIBLE WITHOUT THE WRITTEN CONSENT OF TUCKER SADLER ARCHITECTS, INC.



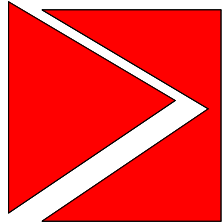

TUCKER SADLER
1620 5th Ave. Suite 200 San Diego, Ca 92101
(P) 619 . 236 . 1662 (F) 619 . 236 . 9267

CAMBRIDGE
PROPERTIES

Cambridge Properties 14602 North Tatum Blvd
Phoenix, AZ 85032 t. (602) 493-5100

Coronado Cays RV-Resort

Caribe Cay Blvd. Coronado

Project Status

ISSUED/ REVISIONS	DATE
Δ -	-/-/-





Progress Set : 1-5-2022


SHEET TITLE:
3D Building A

PROJECT NUMBER 22131.00	DRAWN BY Author
DATE Issue Date	CHECKED BY Checker
SCALE AS INDICATED	DRAWING NUMBER A104 VOL 1 OF 3

DATE PRINTED: 1/5/2022 1:11:50 PM

ALL IDEAS, DESIGNS, ARRANGEMENTS AND PLANS INDICATED OR REPRESENTED BY THE DRAWING ARE OWNED BY AND THE PROPERTY OF TUCKER SADLER ARCHITECTS INC. ARCHITECTS AND PLANNING CONSULTANTS, AND WERE CREATED, EVOLVED AND DEVELOPED FOR USE ON AND IN CONNECTION WITH THE SPECIFIED PROJECT. NONE OF SUCH IDEAS, DESIGNS, ARRANGEMENTS OR LANS SHALL BE USED BY OR DISCLOSED TO ANY PERSON, FIRM OR CORPORATION FOR ANY PURPOSE WHATSOEVER WITHOUT THE WRITTEN PERMISSION OF TUCKER SADLER ARCHITECTS, INC. FILING THESE DRAWINGS OR SPECIFICATIONS WITH ANY PUBLIC AGENCY IS NOT PUBLICATION OF SAME AND NO COPYING, REPRODUCTION OR USE THEREOF IS PERMISSIBLE WITHOUT THE WRITTEN CONSENT OF TUCKER SADLER ARCHITECTS, INC.

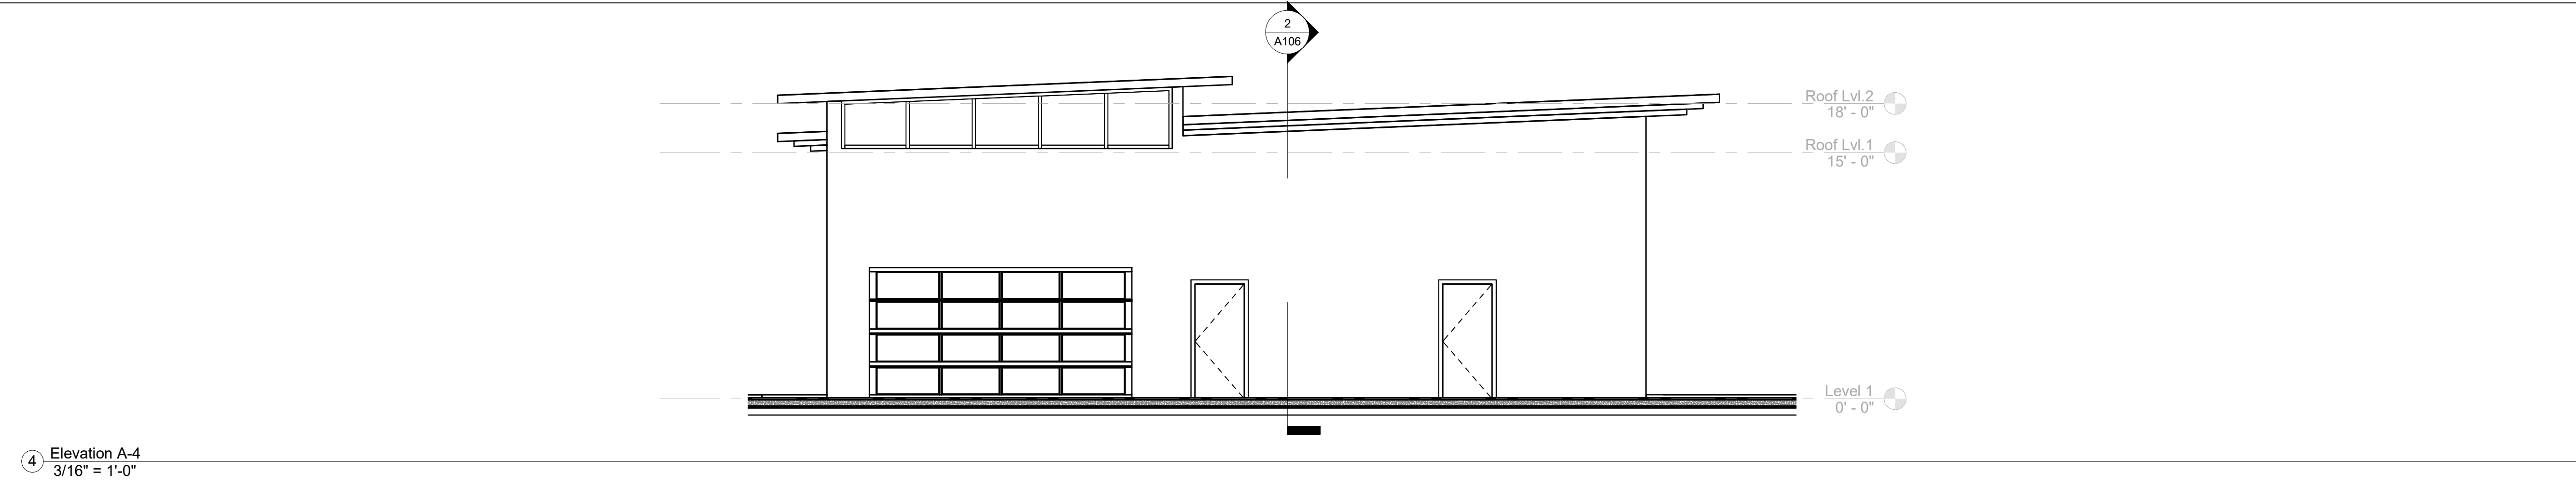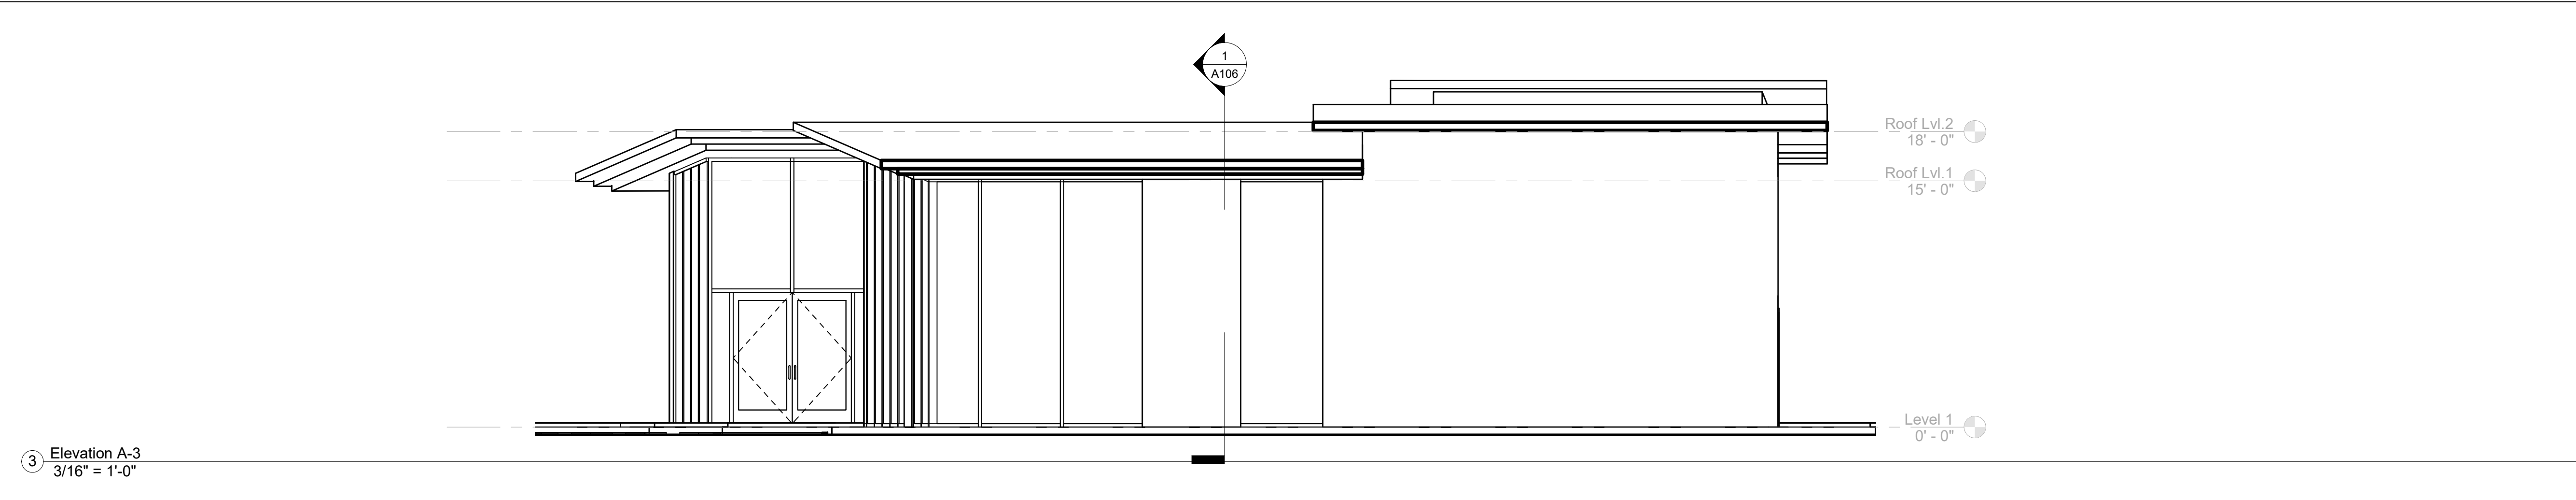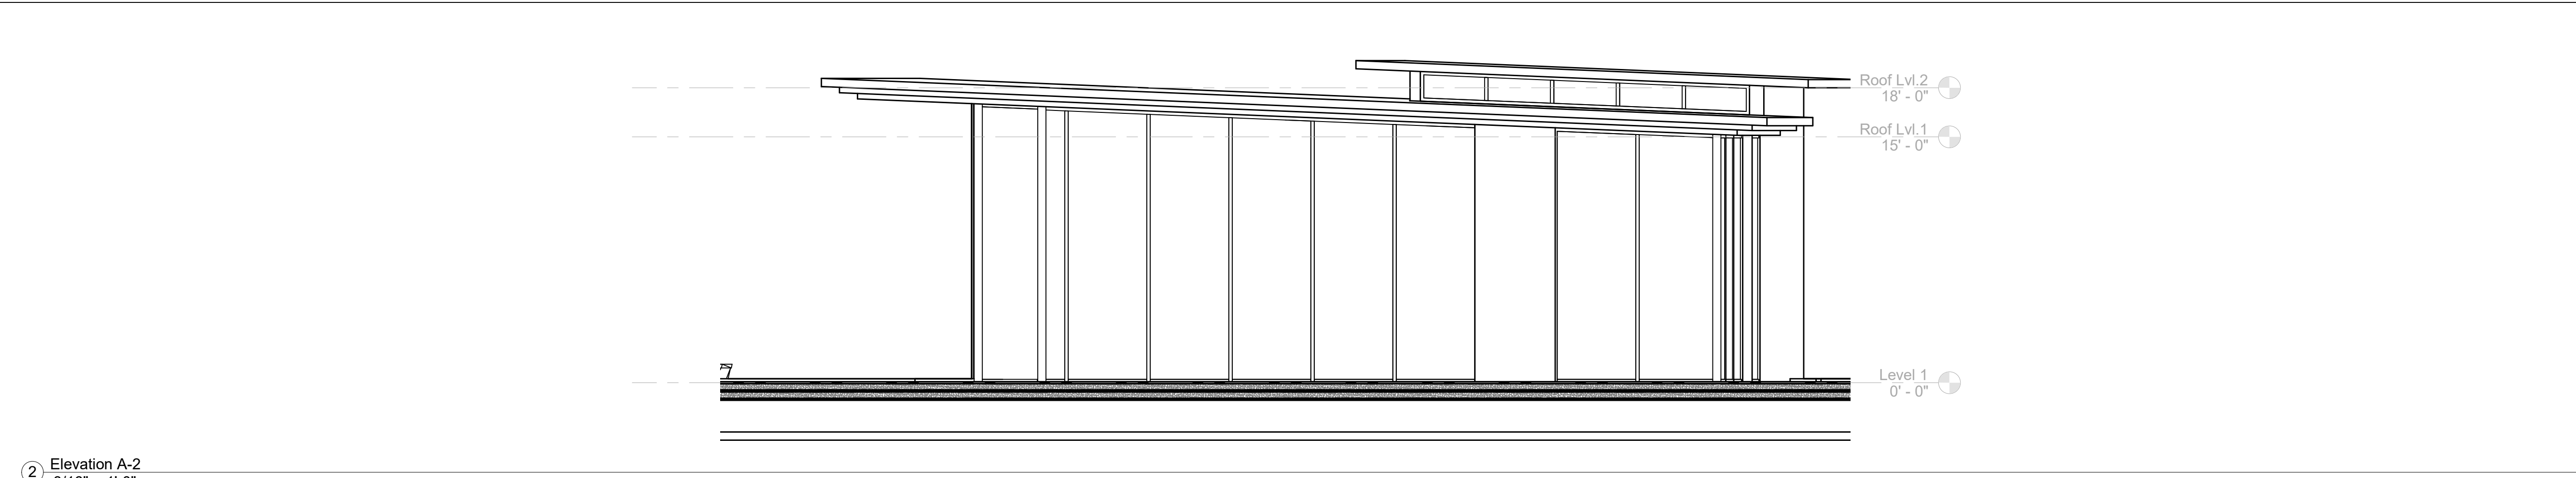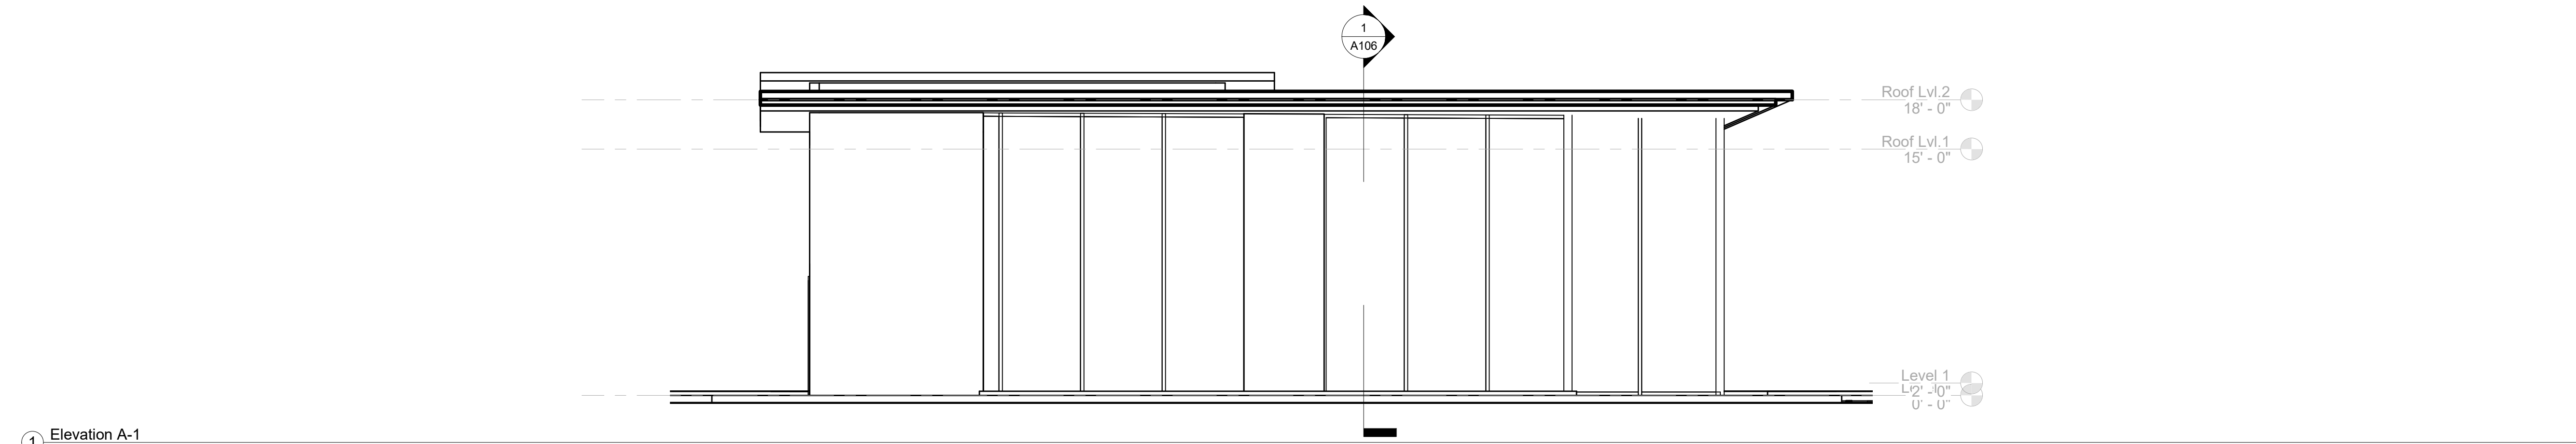

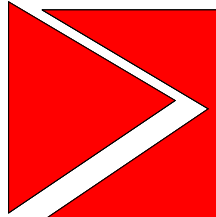

TUCKER SADLER
1620 5th Ave. Suite 200 San Diego, Ca 92101
(P) 619 . 236 . 1662 (F) 619 . 236 . 9267

CAMBRIDGE
PROPERTIES

Cambridge Properties 14602 North Tatum Blvd
Phoenix, AZ 85032 t. (602) 493-5100

Coronado Cays RV-Resort

Caribe Cay Blvd. Coronado

Project Status


ISSUED/ REVISIONS	DATE
1 -	-/-/-

Progress Set : 1-5-2022


SHEET TITLE:
Building A Elevation

PROJECT NUMBER 22131.00	DRAWN BY Author
DATE Issue Date	CHECKED BY Checker
SCALE AS INDICATED	DRAWING NUMBER A105 VOL 1 OF 3


ALL IDEAS, DESIGNS, ARRANGEMENTS AND PLANS INDICATED OR REPRESENTED BY THE DRAWING ARE OWNED BY AND THE PROPERTY OF TUCKER SADLER ARCHITECTS INC. ARCHITECTS AND PLANNING CONSULTANTS, AND WERE CREATED, EVOLVED AND DEVELOPED FOR USE ON AND IN CONNECTION WITH THE SPECIFIED PROJECT. NONE OF SUCH IDEAS, DESIGNS, ARRANGEMENTS OR LANS SHALL BE USED BY OR DISCLOSED TO ANY PERSON, FIRM OR CORPORATION FOR ANY PURPOSE WHATSOEVER WITHOUT THE WRITTEN PERMISSION OF TUCKER SADLER ARCHITECTS, INC. FILING THESE DRAWINGS OR SPECIFICATIONS WITH ANY PUBLIC AGENCY IS NOT PUBLICATION OF SAME AND NO COPYING, REPRODUCTION OR USE THEREOF IS PERMISSIBLE WITHOUT THE WRITTEN CONSENT OF TUCKER SADLER ARCHITECTS, INC.

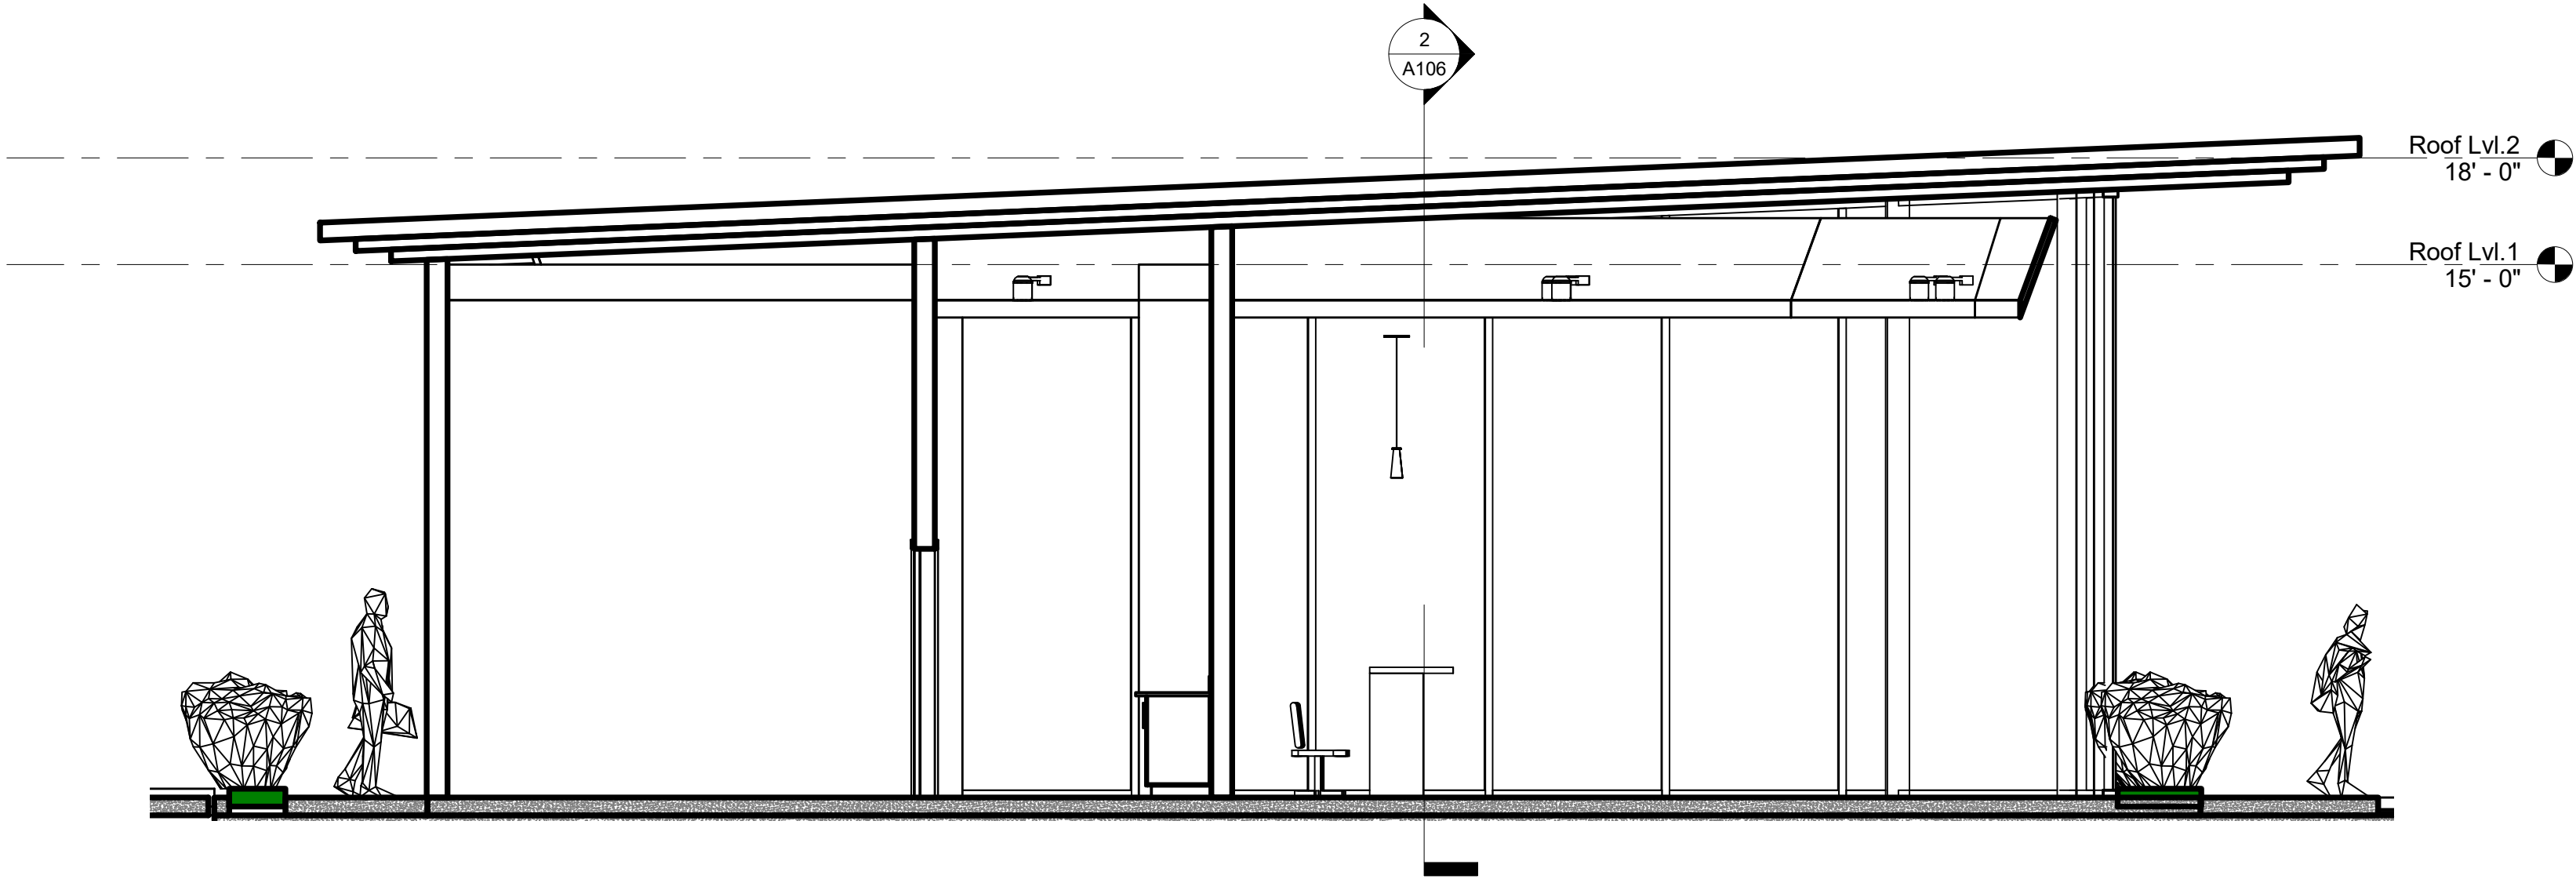

1 Section Building A-1
1/4" = 1'-0"

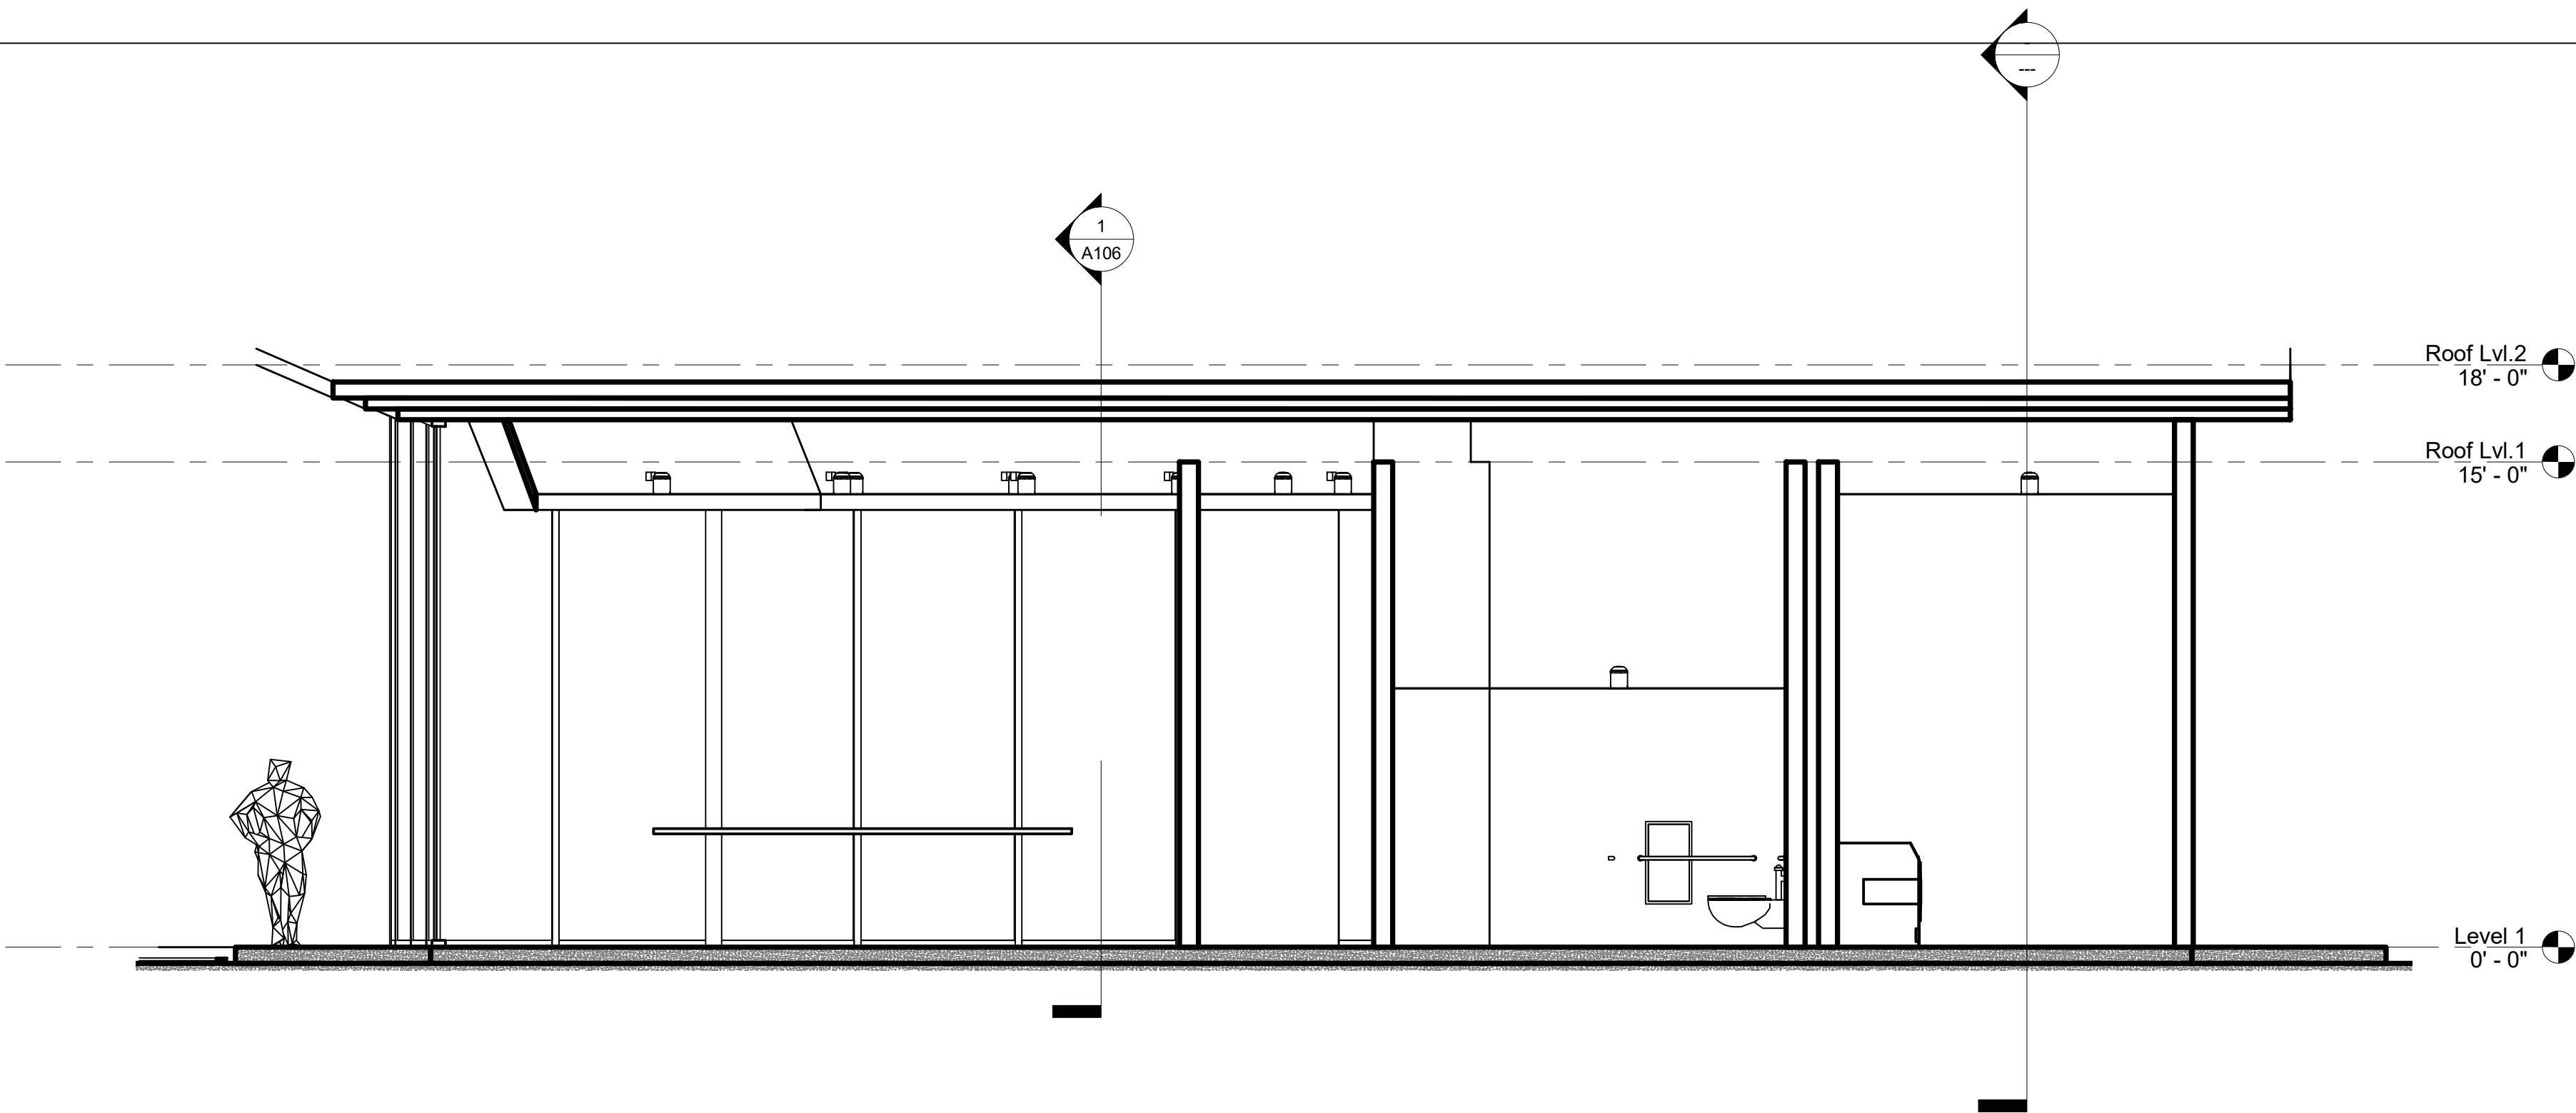

2 Section Building A-2
1/4" = 1'-0"

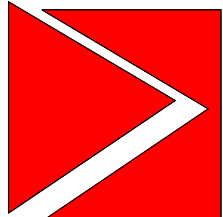

TUCKER SADLER
1620 5th Ave. Suite 200 San Diego, Ca 92101
(P) 619 . 236 . 1662 (F) 619 . 236 . 9267



CAMBRIDGE
PROPERTIES
Cambridge Properties 14602 North Tatum Blvd
Phoenix, AZ 85032 t. (602) 493-5100

Coronado Cays RV-Resort

Caribe Cay Blvd. Coronado

Project Status


ISSUED/ REVISIONS	DATE
-	-/-/-

Progress Set : 1-5-2022


SHEET TITLE:
Building A Section

PROJECT NUMBER 22131.00	DRAWN BY Author
DATE Issue Date	CHECKED BY Checker
SCALE AS INDICATED	DRAWING NUMBER A106 VOL 1 OF 3

ALL IDEAS, DESIGNS, ARRANGEMENTS AND PLANS INDICATED OR REPRESENTED BY THE DRAWING ARE OWNED BY AND THE PROPERTY OF TUCKER SADLER ARCHITECTS INC. ARCHITECTS AND PLANNING CONSULTANTS, AND WERE CREATED, EVOLVED AND DEVELOPED FOR USE ON AND IN CONNECTION WITH THE SPECIFIED PROJECT. NONE OF SUCH IDEAS, DESIGNS, ARRANGEMENTS OR LANS SHALL BE USED BY OR DISCLOSED TO ANY PERSON, FIRM OR CORPORATION FOR ANY PURPOSE WHATSOEVER WITHOUT THE WRITTEN PERMISSION OF TUCKER SADLER ARCHITECTS, INC. FILING THESE DRAWINGS OR SPECIFICATIONS WITH ANY PUBLIC AGENCY IS NOT PUBLICATION OF SAME AND NO COPYING, REPRODUCTION OR USE THEREOF IS PERMISSIBLE WITHOUT THE WRITTEN CONSENT OF TUCKER SADLER ARCHITECTS, INC.

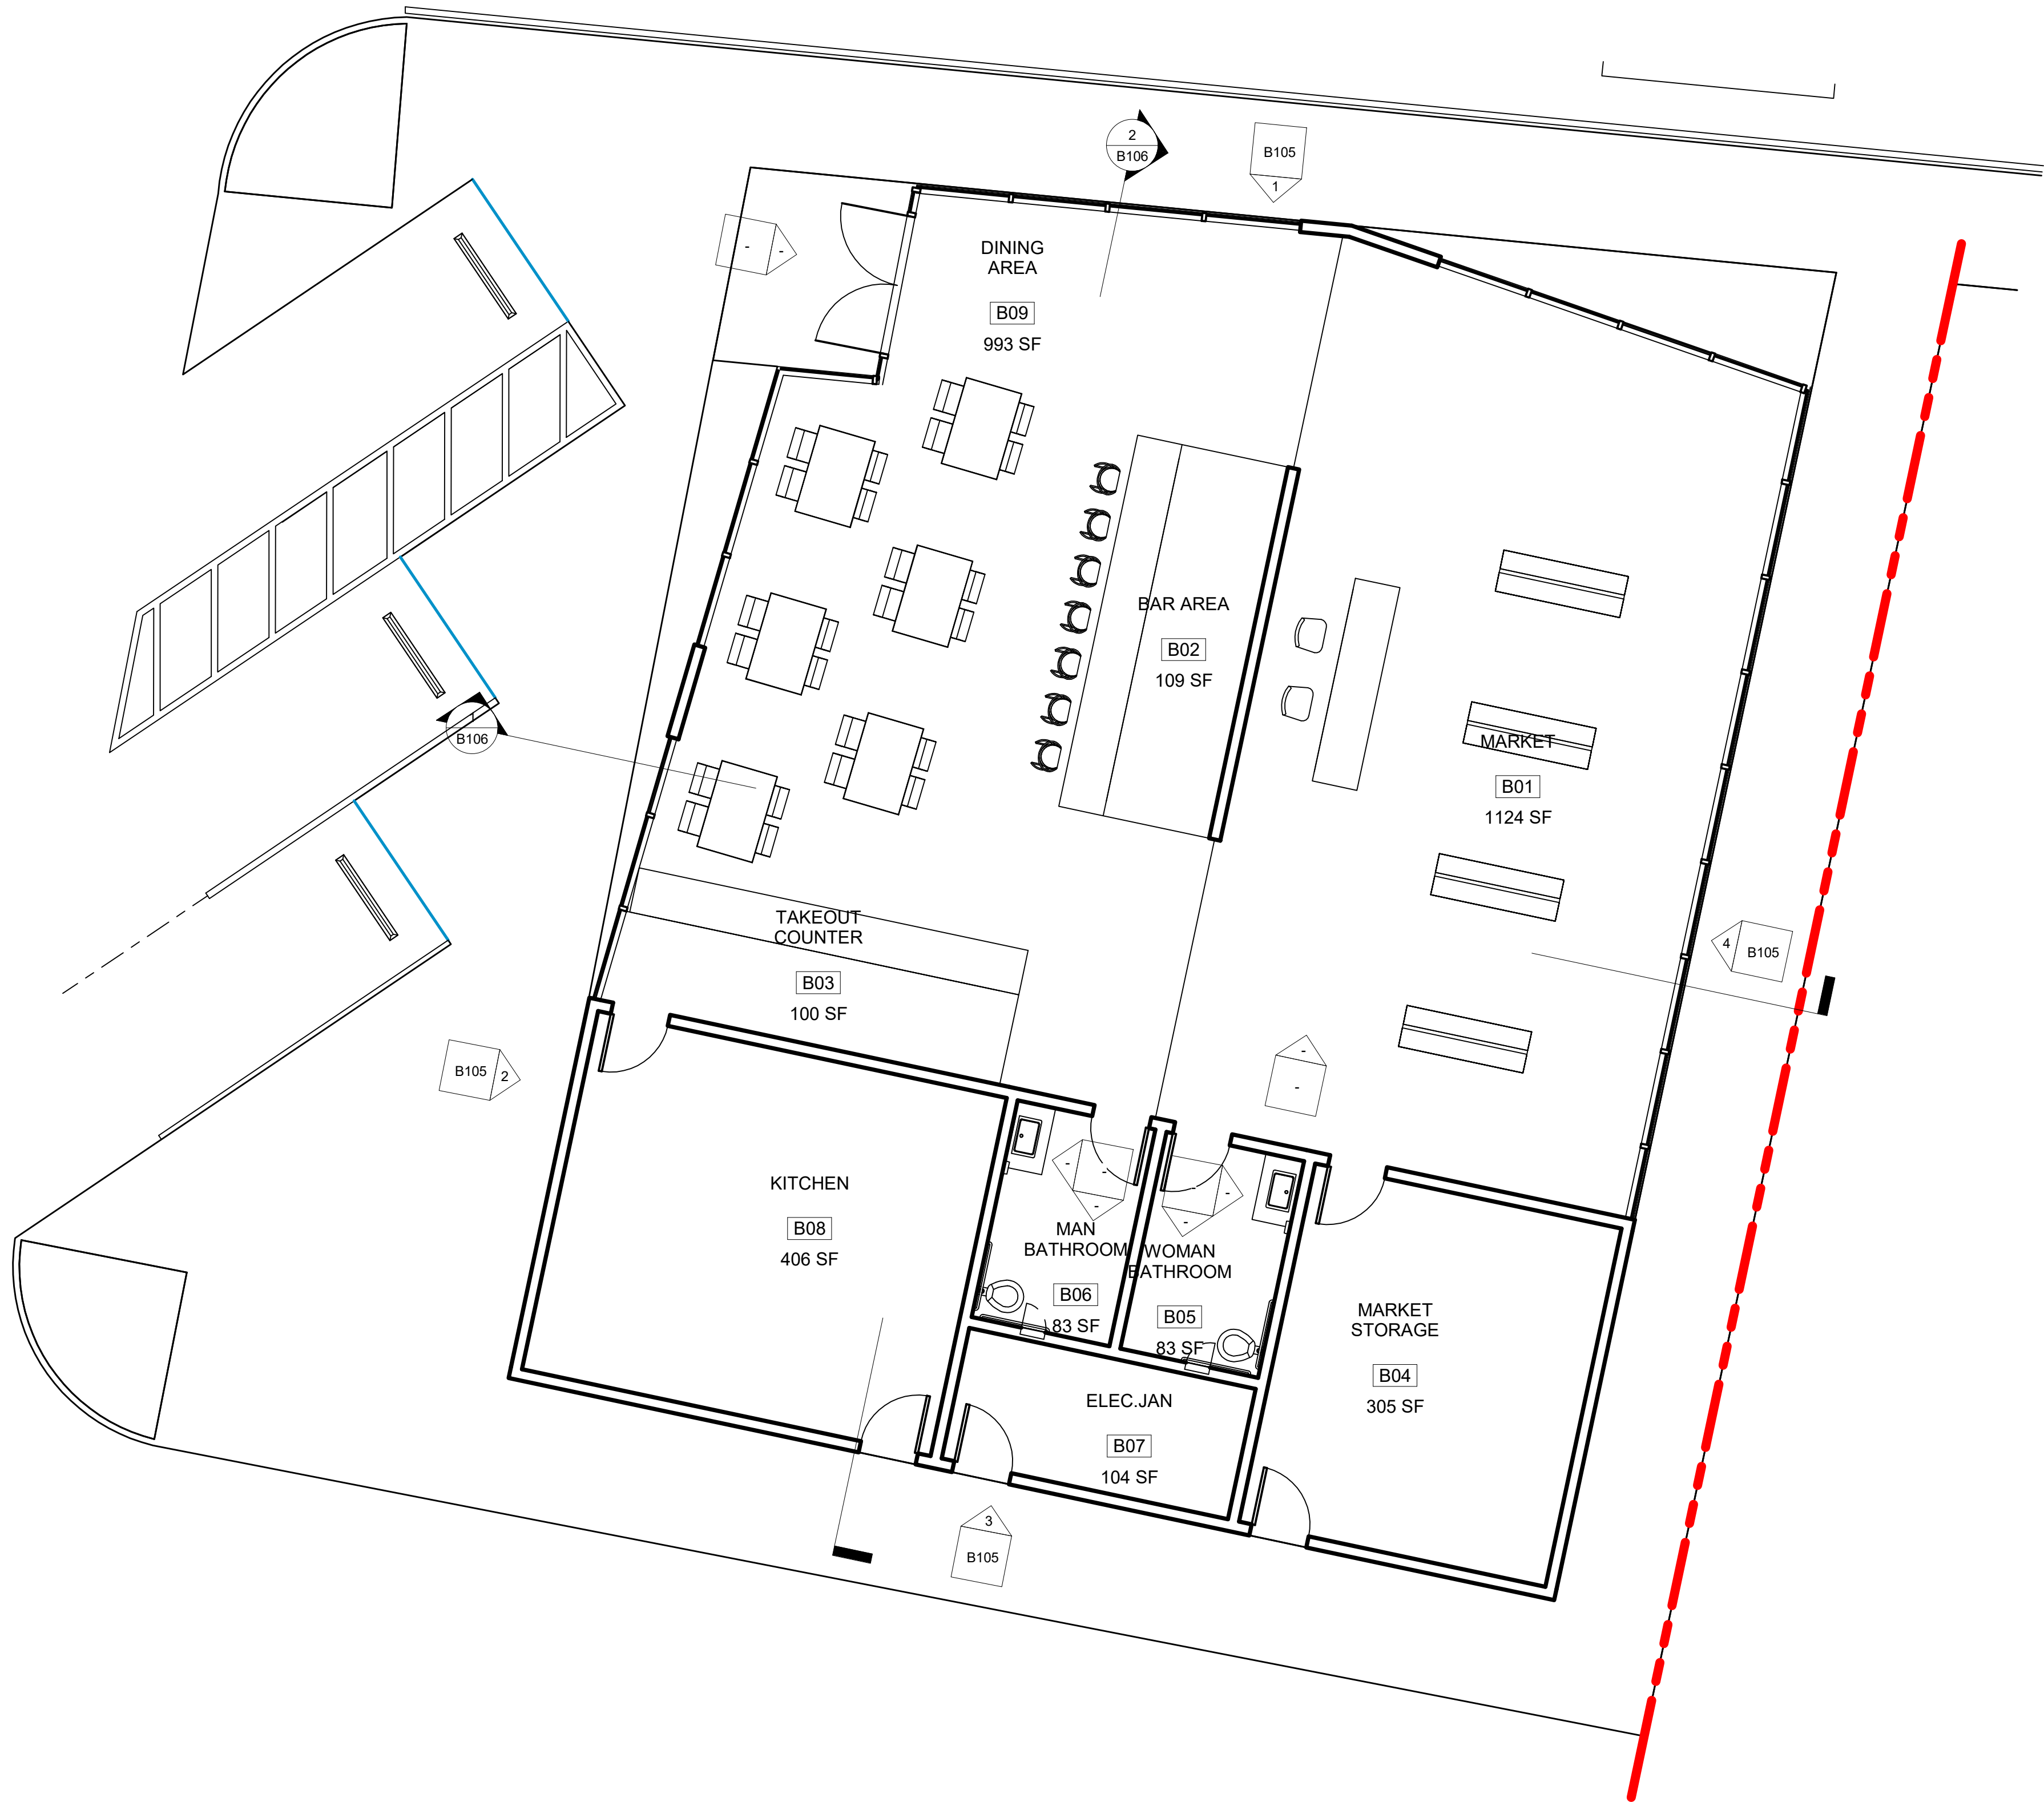

BUILDING B		
Number	Name	Area
B01	MARKET	1124 SF
B02	BAR AREA	109 SF
B03	TAKEOUT COUNTER	100 SF
B04	MARKET STORAGE	305 SF
B05	WOMAN BATHROOM	83 SF
B06	MAN BATHROOM	83 SF
B07	ELEC.JAN	104 SF
B08	KITCHEN	406 SF
B09	DINING AREA	993 SF
Grand total		

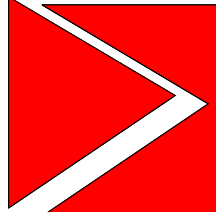

TUCKER SADLER

1620 5th Ave. Suite 200 San Diego, Ca 92101
(P) 619 . 236 . 1662 (F) 619 . 236 . 9267

CAMBRIDGE
PROPERTIES

Cambridge Properties 14602 North Tatum Blvd
Phoenix, AZ 85032 t. (602) 493-5100

Coronado Cays RV-Resort

Caribe Cay Blvd. Coronado

Project Status

ISSUED/ REVISIONS	DATE
1 -	-/-/-

Progress Set : 1-5-2022


SHEET TITLE:
Floor Plan Building B

PROJECT NUMBER 22131.00	DRAWN BY Author
DATE Issue Date	CHECKED BY Checker
SCALE AS INDICATED	DRAWING NUMBER B101 VOL 1 OF 3


1 Floor Plan Building B
3/16" = 1'-0"

DATE PRINTED: 1/5/2022 1:12:00 PM

ALL IDEAS, DESIGNS, ARRANGEMENTS AND PLANS INDICATED OR REPRESENTED BY THE DRAWING ARE OWNED BY AND THE PROPERTY OF TUCKER SADLER ARCHITECTS INC. ARCHITECTS AND PLANNING CONSULTANTS, AND WERE CREATED, EVOLVED AND DEVELOPED FOR USE ON AND IN CONNECTION WITH THE SPECIFIED PROJECT. NONE OF SUCH IDEAS, DESIGNS, ARRANGEMENTS OR LANS SHALL BE USED BY OR DISCLOSED TO ANY PERSON, FIRM OR CORPORATION FOR ANY PURPOSE WHATSOEVER WITHOUT THE WRITTEN PERMISSION OF TUCKER SADLER ARCHITECTS, INC. FILING THESE DRAWINGS OR SPECIFICATIONS WITH ANY PUBLIC AGENCY IS NOT PUBLICATION OF SAME AND NO COPYING, REPRODUCTION OR USE THEREOF IS PERMISSIBLE WITHOUT THE WRITTEN CONSENT OF TUCKER SADLER ARCHITECTS, INC.

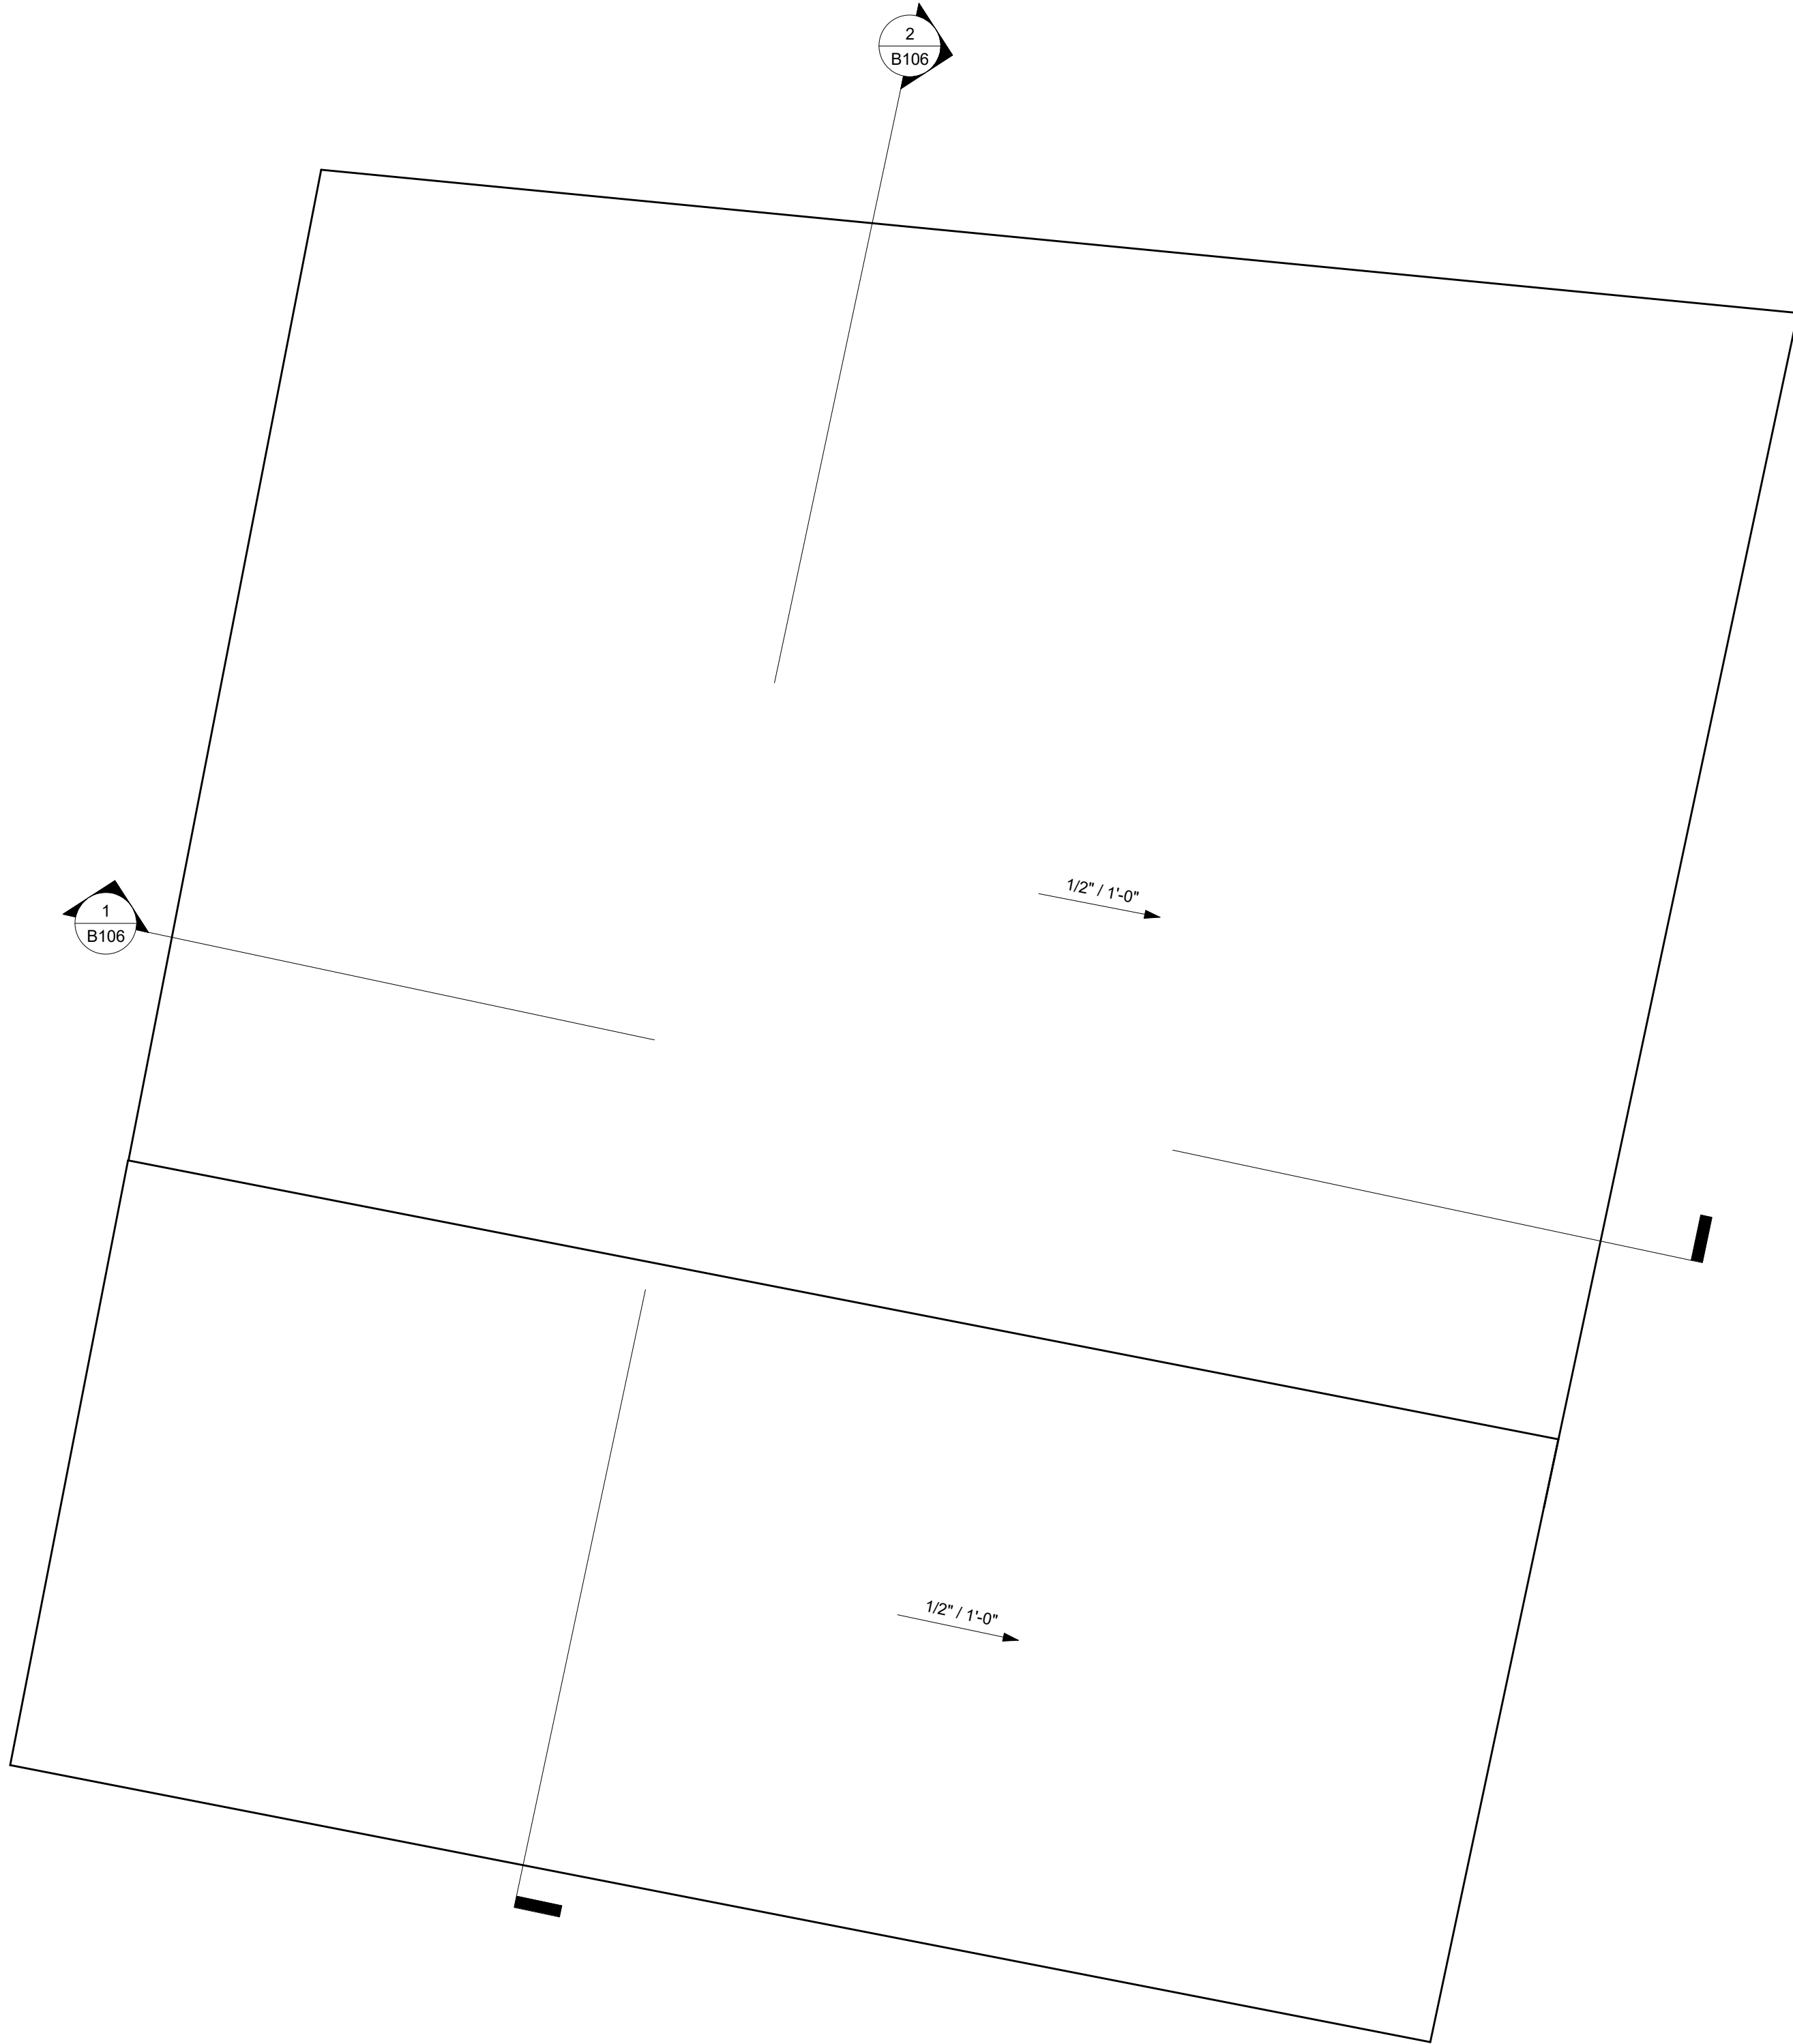

1 Roof plan Building B
3/16" = 1'-0"

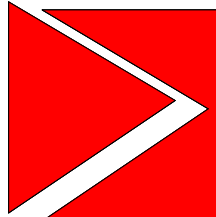

TUCKER SADLER
1620 5th Ave. Suite 200 San Diego, Ca 92101
(P) 619 . 236 . 1662 (F) 619 . 236 . 9267



CAMBRIDGE PROPERTIES
Cambridge Properties 14602 North Tatum Blvd
Phoenix, AZ 85032 t. (602) 493-5100

Coronado Cays RV-Resort

Caribe Cay Blvd. Coronado

Project Status

ISSUED/ REVISIONS	DATE
 -	-/-/-

Progress Set : 1-5-2022


SHEET TITLE:

Building B Roof plan

PROJECT NUMBER 22131.00	DRAWN BY Author
DATE Issue Date	CHECKED BY Checker
SCALE AS INDICATED	DRAWING NUMBER B102 VOL 1 OF 3

DATE PRINTED: 1/5/2022 1:12:01 PM

ALL IDEAS, DESIGNS, ARRANGEMENTS AND PLANS INDICATED OR REPRESENTED BY THE DRAWING ARE OWNED BY AND THE PROPERTY OF TUCKER SADLER ARCHITECTS INC. ARCHITECTS AND PLANNING CONSULTANTS, AND WERE CREATED, EVOLVED AND DEVELOPED FOR USE ON AND IN CONNECTION WITH THE SPECIFIED PROJECT. NONE OF SUCH IDEAS, DESIGNS, ARRANGEMENTS OR LANS SHALL BE USED BY OR DISCLOSED FOR ANY PURPOSE WHATSOEVER WITHOUT THE WRITTEN PERMISSION OF TUCKER SADLER ARCHITECTS, INC. FILING THESE DRAWINGS OR SPECIFICATIONS WITH ANY PUBLIC AGENCY IS NOT PUBLICATION OF SAME AND NO COPYING, REPRODUCTION OR USE THEREOF IS PERMISSIBLE WITHOUT THE WRITTEN CONSENT OF TUCKER SADLER ARCHITECTS, INC.

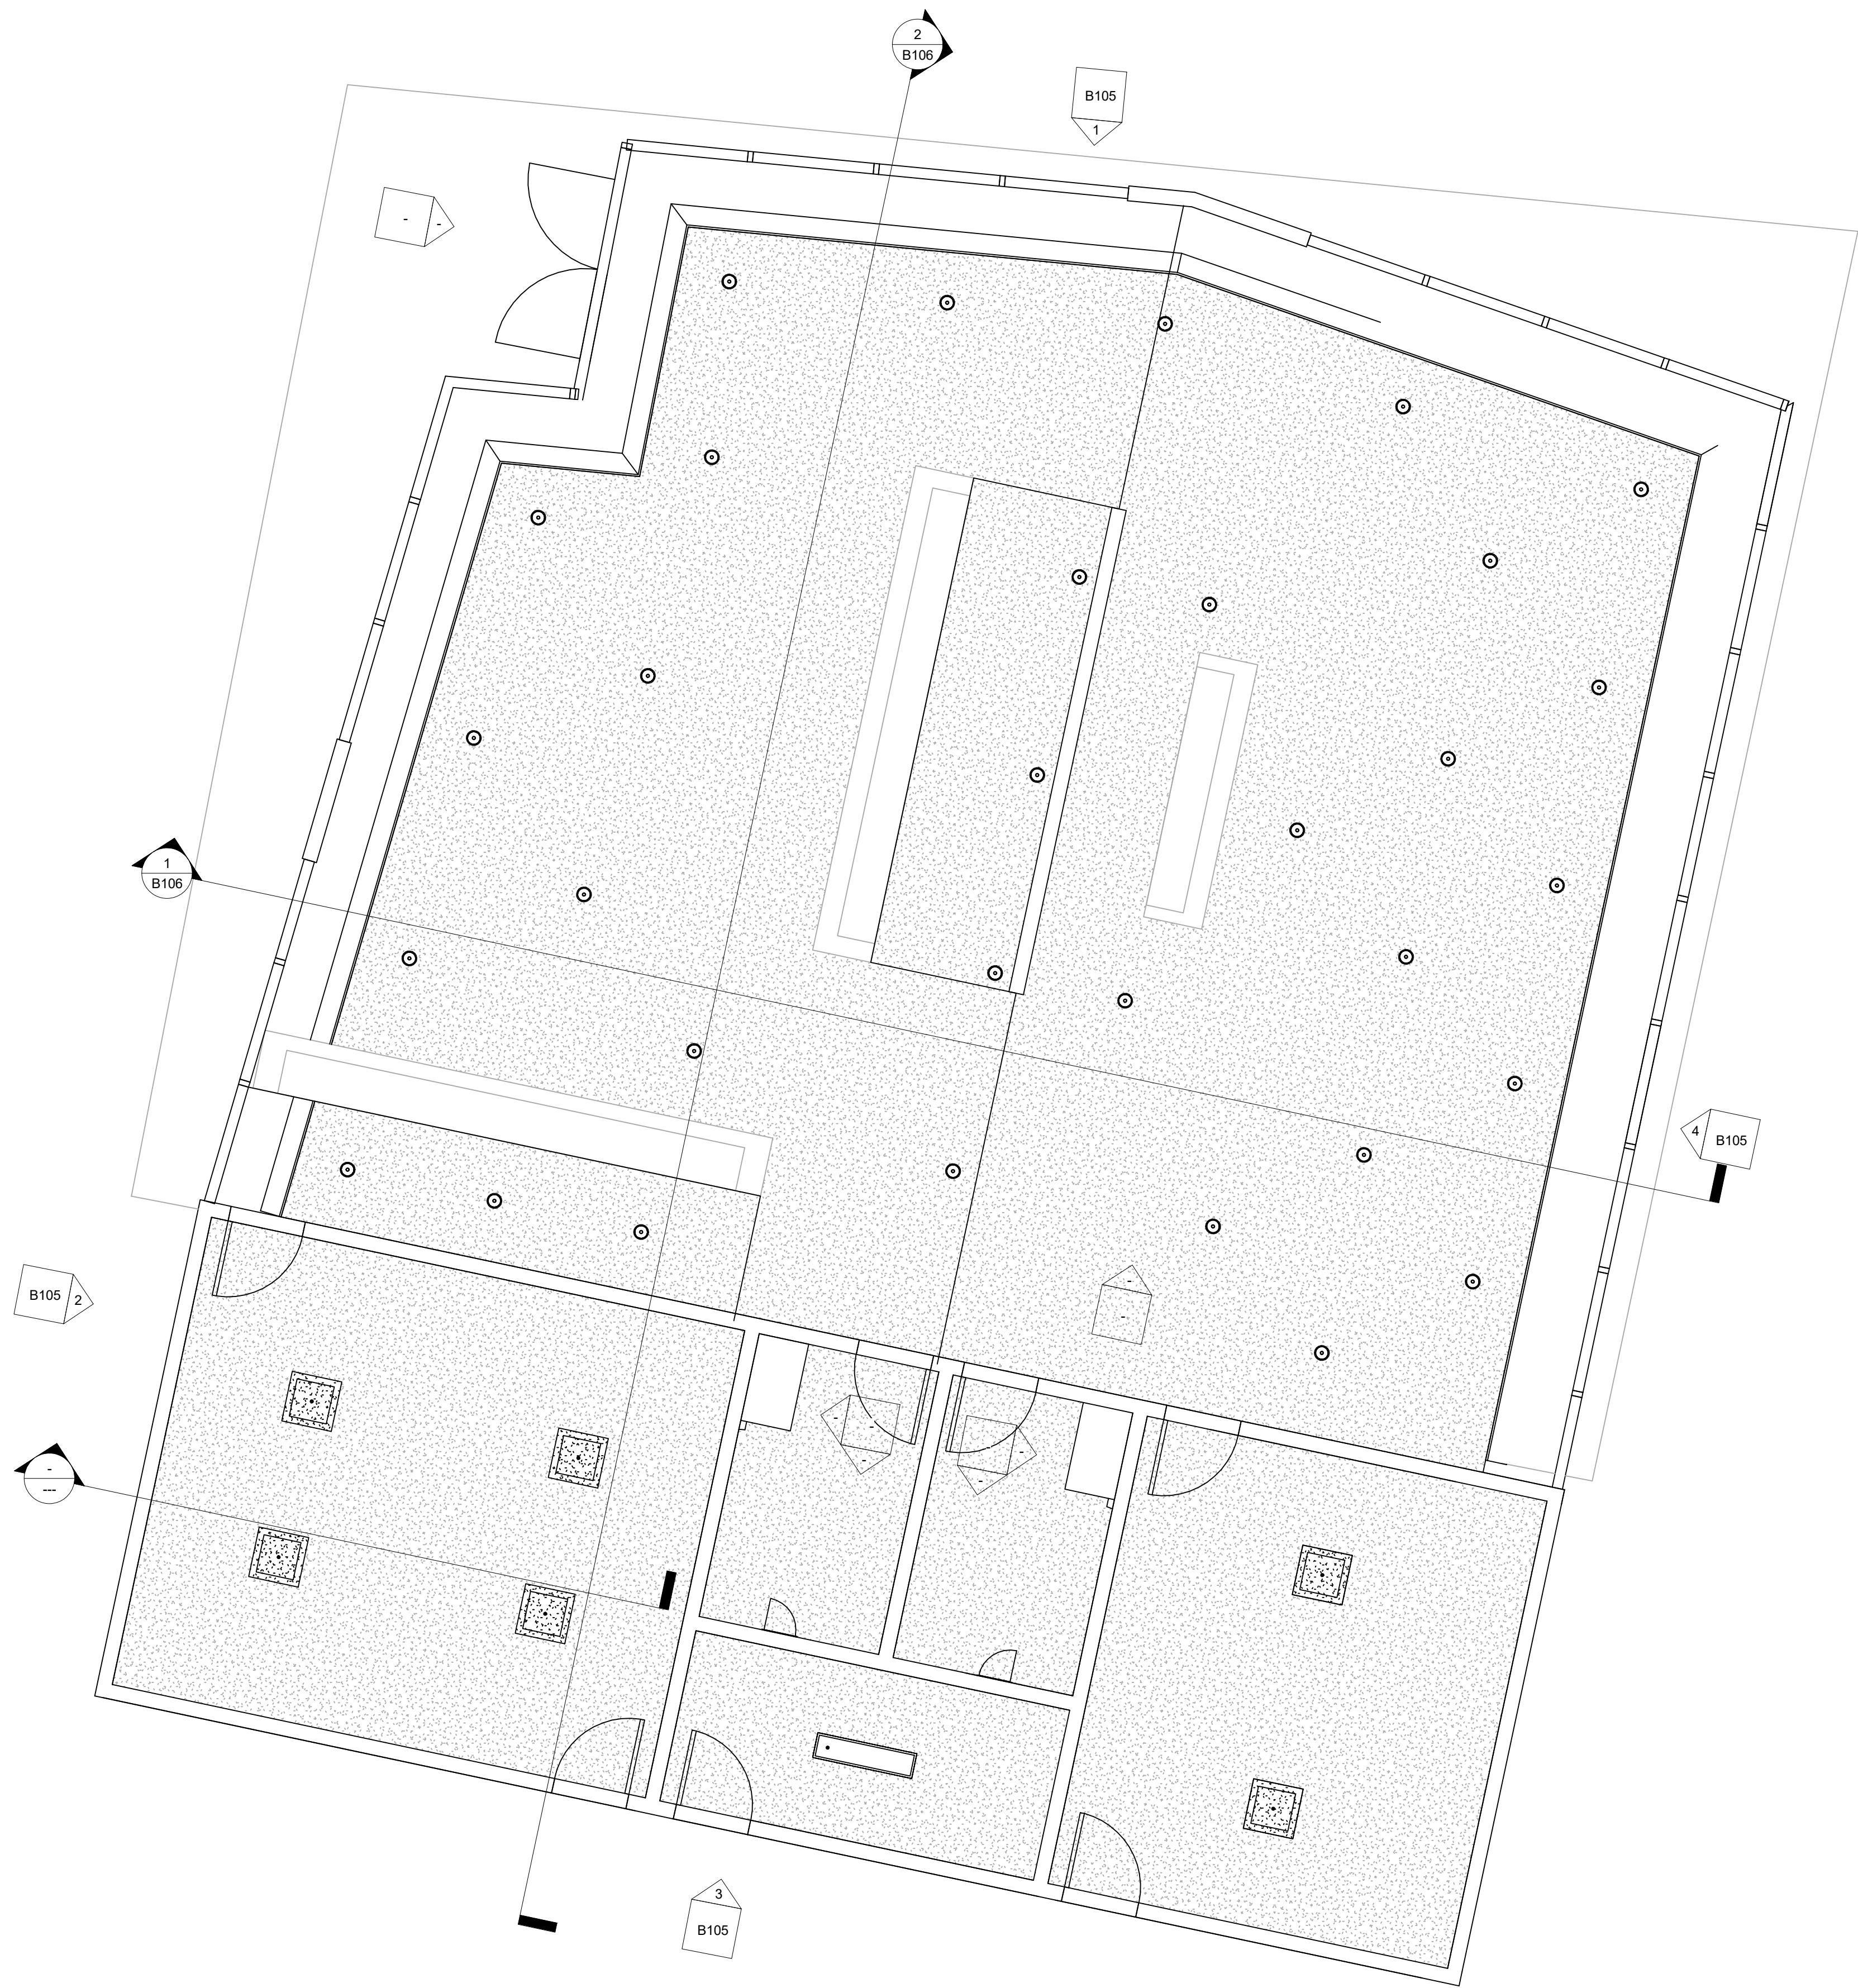

1 RCP Building B
1/4" = 1'-0"

SYMBOLS LEGEND

- 2 x 2 ACOUSTIC CEILING TILE ACT2
- 2 x 4 ACOUSTIC CEILING TILE ACT1
- GYPSUM BOARD CEILING CLG1
- WOOD PANEL CEILING WP1
- SUSPENDED PLASTER CEILING SPC1
- BAFFLE CEILING CP2
- OTS OPEN TO STRUCTURE
- 1'x4' LIGHT FIXTURE, PER ELEC. DWGS
- 2'x4' LIGHT FIXTURE, PER ELEC. DWGS
- SURFACE STRIP LIGHT FIXTURE, PER ELEC. DWGS
- SUSPENDED LIGHT FIXTURE, PER ELEC. DWGS
- RECESSED CAN LIGHT, PER ELEC. DWGS
- EXHAUST FAN, PER MECH. DWGS
- SUPPLY DIFFUSER, PER MECH. DWGS

TUCKER SADLER

1620 5th Ave. Suite 200 San Diego, Ca 92101
(P) 619 . 236 . 1662 (F) 619 . 236 . 9267

Cambridge Properties 14602 North Tatum Blvd
Phoenix, AZ 85032 t. (602) 493-5100

Coronado Cays RV-Resort

Caribe Cay Blvd. Coronado

Project Status

ISSUED/ REVISIONS	DATE
A -	-/-/-

Progress Set : 1-5-2022

SHEET TITLE:

RCP Building B

PROJECT NUMBER

22131.00

DATE

Issue

Date

SCALE

AS INDICATED

DRAWN BY

Author

CHECKED BY

Checker

DRAWING NUMBER


B103

VOL 1 OF 3

DATE PRINTED: 1/5/2022 1:12:03 PM

ALL IDEAS, DESIGNS, ARRANGEMENTS AND PLANS INDICATED OR REPRESENTED BY THE DRAWING ARE OWNED BY AND THE PROPERTY OF TUCKER SADLER ARCHITECTS INC. ARCHITECTS AND PLANNING CONSULTANTS, AND WERE CREATED, EVOLVED AND DEVELOPED FOR USE ON AND IN CONNECTION WITH THE SPECIFIED PROJECT. NONE OF SUCH IDEAS, DESIGNS, ARRANGEMENTS OR LANS SHALL BE USED BY OR DISCLOSED TO ANY PERSON, FIRM OR CORPORATION FOR ANY PURPOSE WHATSOEVER WITHOUT THE WRITTEN PERMISSION OF TUCKER SADLER ARCHITECTS, INC. FILING THESE DRAWINGS OR SPECIFICATIONS WITH ANY PUBLIC AGENCY IS NOT PUBLICATION OF SAME AND NO COPYING, REPRODUCTION OR USE THEREOF IS PERMISSIBLE WITHOUT THE WRITTEN CONSENT OF TUCKER SADLER ARCHITECTS, INC.

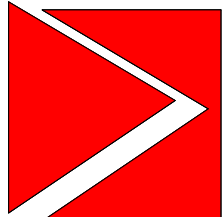


T U C K E R S A D L E R
1620 5th Ave. Suite 200 San Diego, Ca 92101
(P) 619 . 236 . 1662 (F) 619 . 236 . 9267

CAMBRIDGE
PROPERTIES
Cambridge Properties 14602 North Tatum Blvd
Phoenix, AZ 85032 t. (602) 493-5100

Coronado Cays RV-Resort
Caribe Cay Blvd. Coronado
Project Status

ISSUED/ REVISIONS	DATE
 -	-/-/-

Progress Set : 1-5-2022


SHEET TITLE:
3D Building B

PROJECT NUMBER 22131.00	DRAWN BY Author
DATE Issue Date	CHECKED BY Checker
SCALE AS INDICATED	DRAWING NUMBER B104 VOL 1 OF 3


DATE PRINTED: 1/5/2022 1:12:03 PM

ALL IDEAS, DESIGNS, ARRANGEMENTS AND PLANS INDICATED OR REPRESENTED BY THE DRAWING ARE OWNED BY AND THE PROPERTY OF TUCKER SADLER ARCHITECTS INC. ARCHITECTS AND PLANNING CONSULTANTS, AND WERE CREATED, EVOLVED AND DEVELOPED FOR USE ON AND IN CONNECTION WITH THE SPECIFIED PROJECT. NONE OF SUCH IDEAS, DESIGNS, ARRANGEMENTS OR LANS SHALL BE USED BY OR DISCLOSED TO ANY PERSON, FIRM OR CORPORATION FOR ANY PURPOSE WHATSOEVER WITHOUT THE WRITTEN PERMISSION OF TUCKER SADLER ARCHITECTS, INC. FILING THESE DRAWINGS OR SPECIFICATIONS WITH ANY PUBLIC AGENCY IS NOT PUBLICATION OF SAME AND NO COPYING, REPRODUCTION OR USE THEREOF IS PERMISSIBLE WITHOUT THE WRITTEN CONSENT OF TUCKER SADLER ARCHITECTS, INC.


1 Elevation B-1
3/16" = 1'-0"

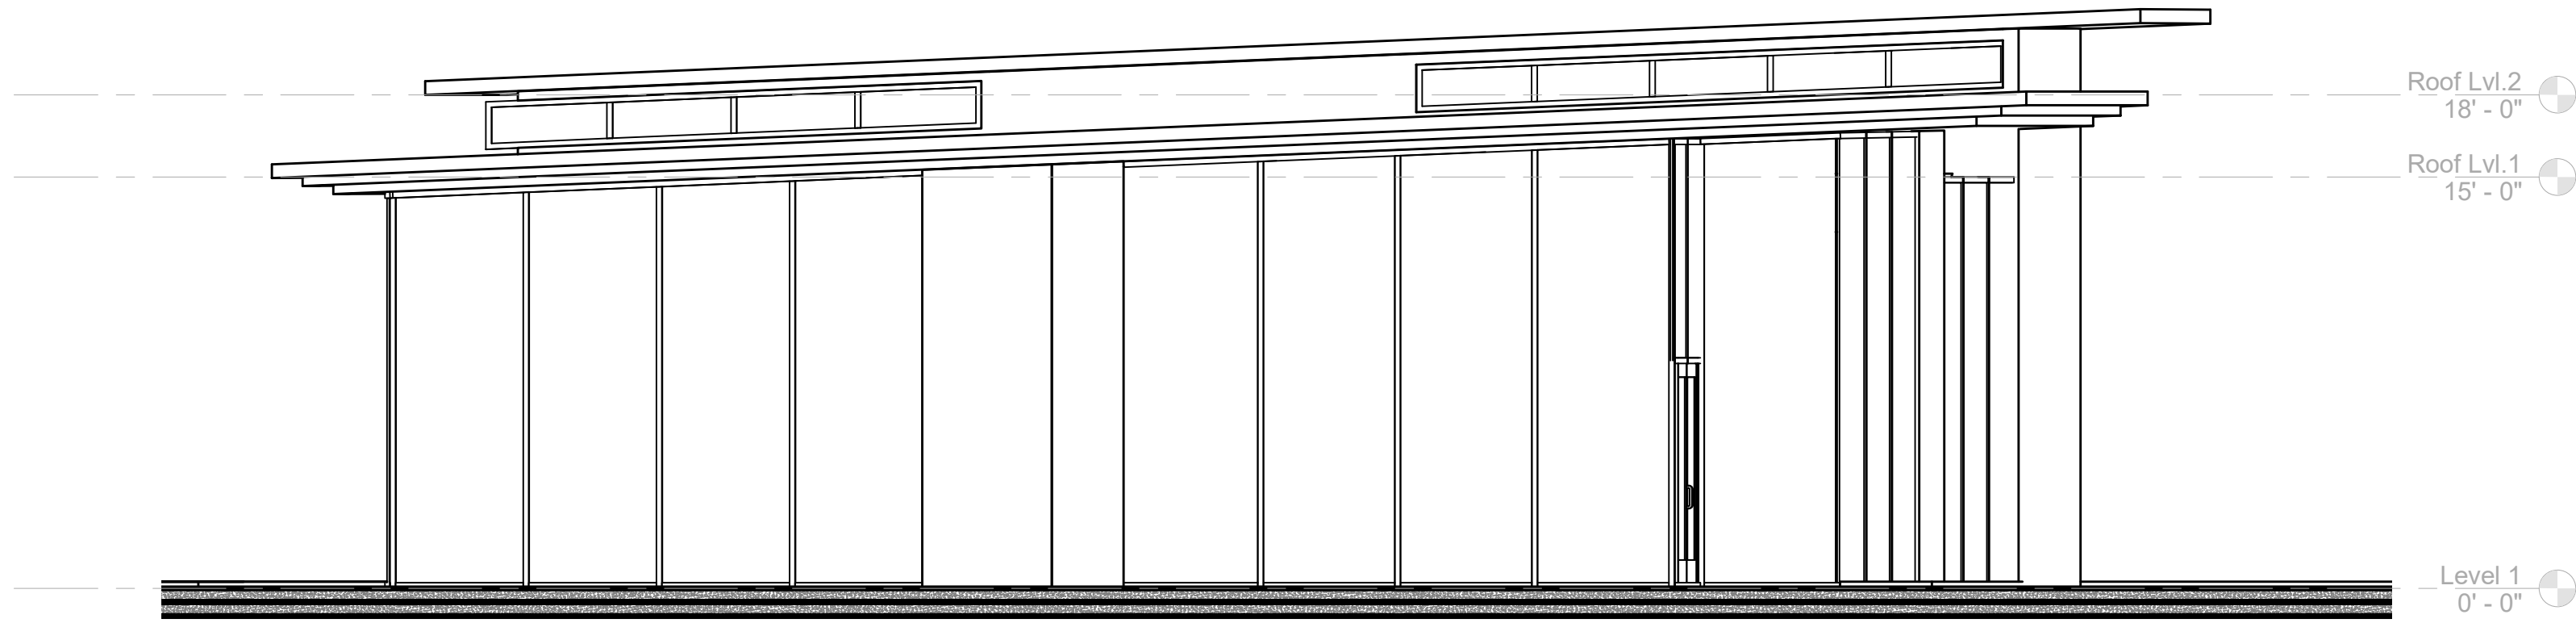



2 Elevation B-2
3/16" = 1'-0"

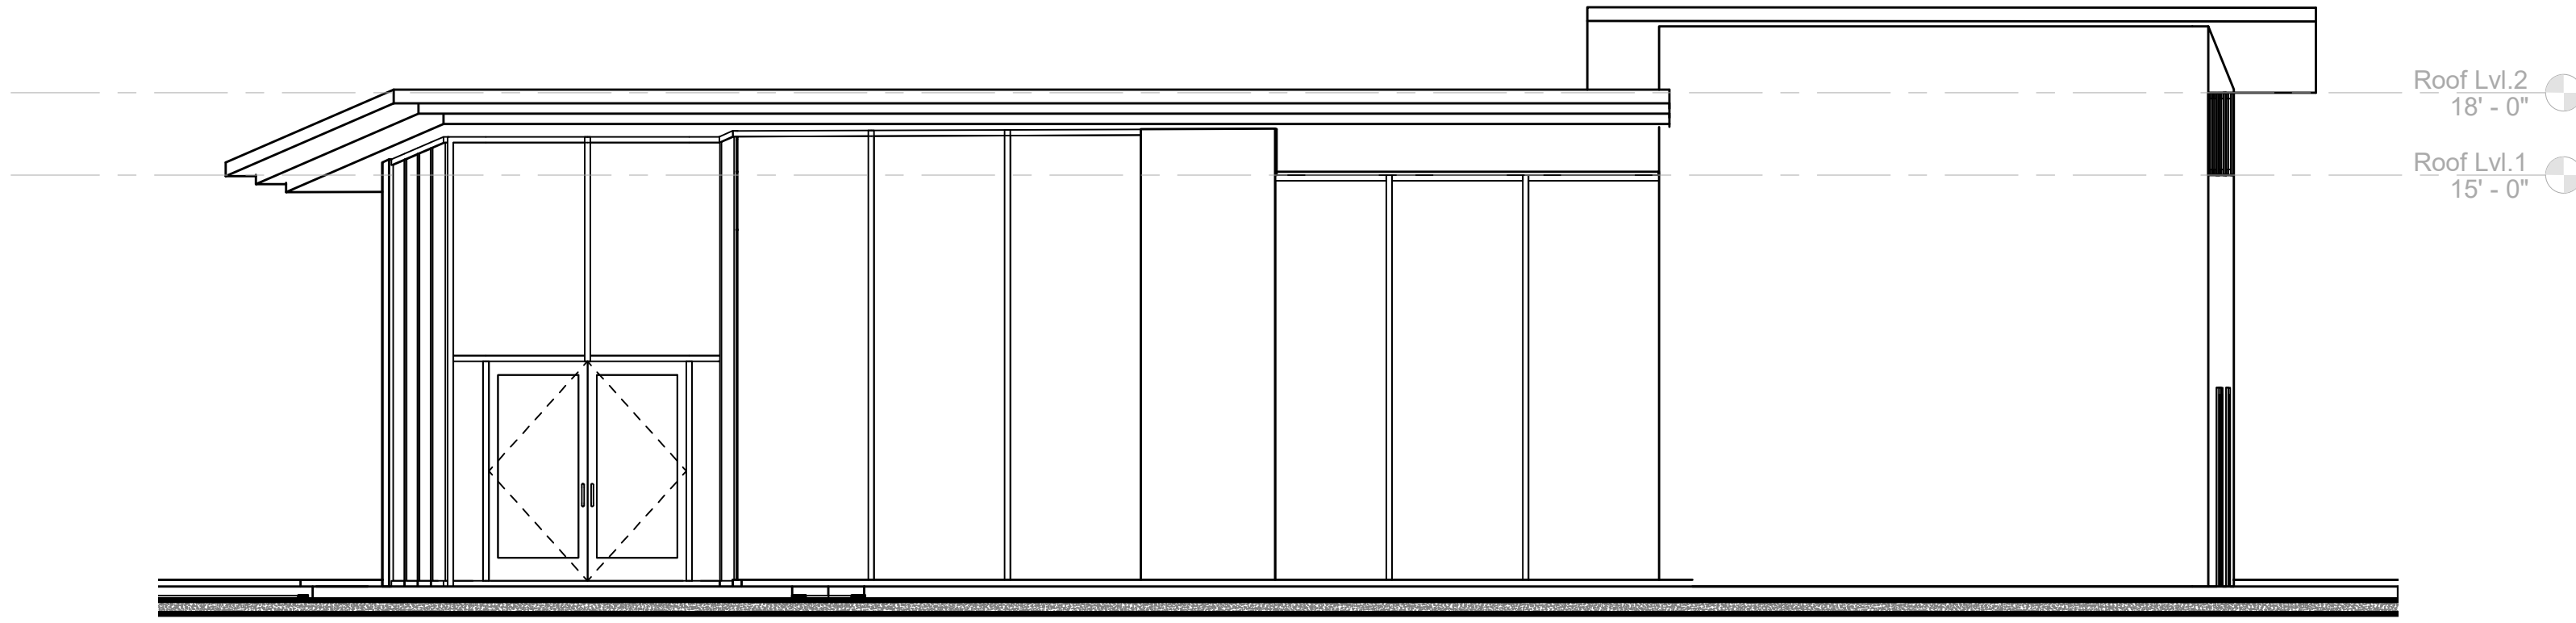

3 Elevation B-3
3/16" = 1'-0"

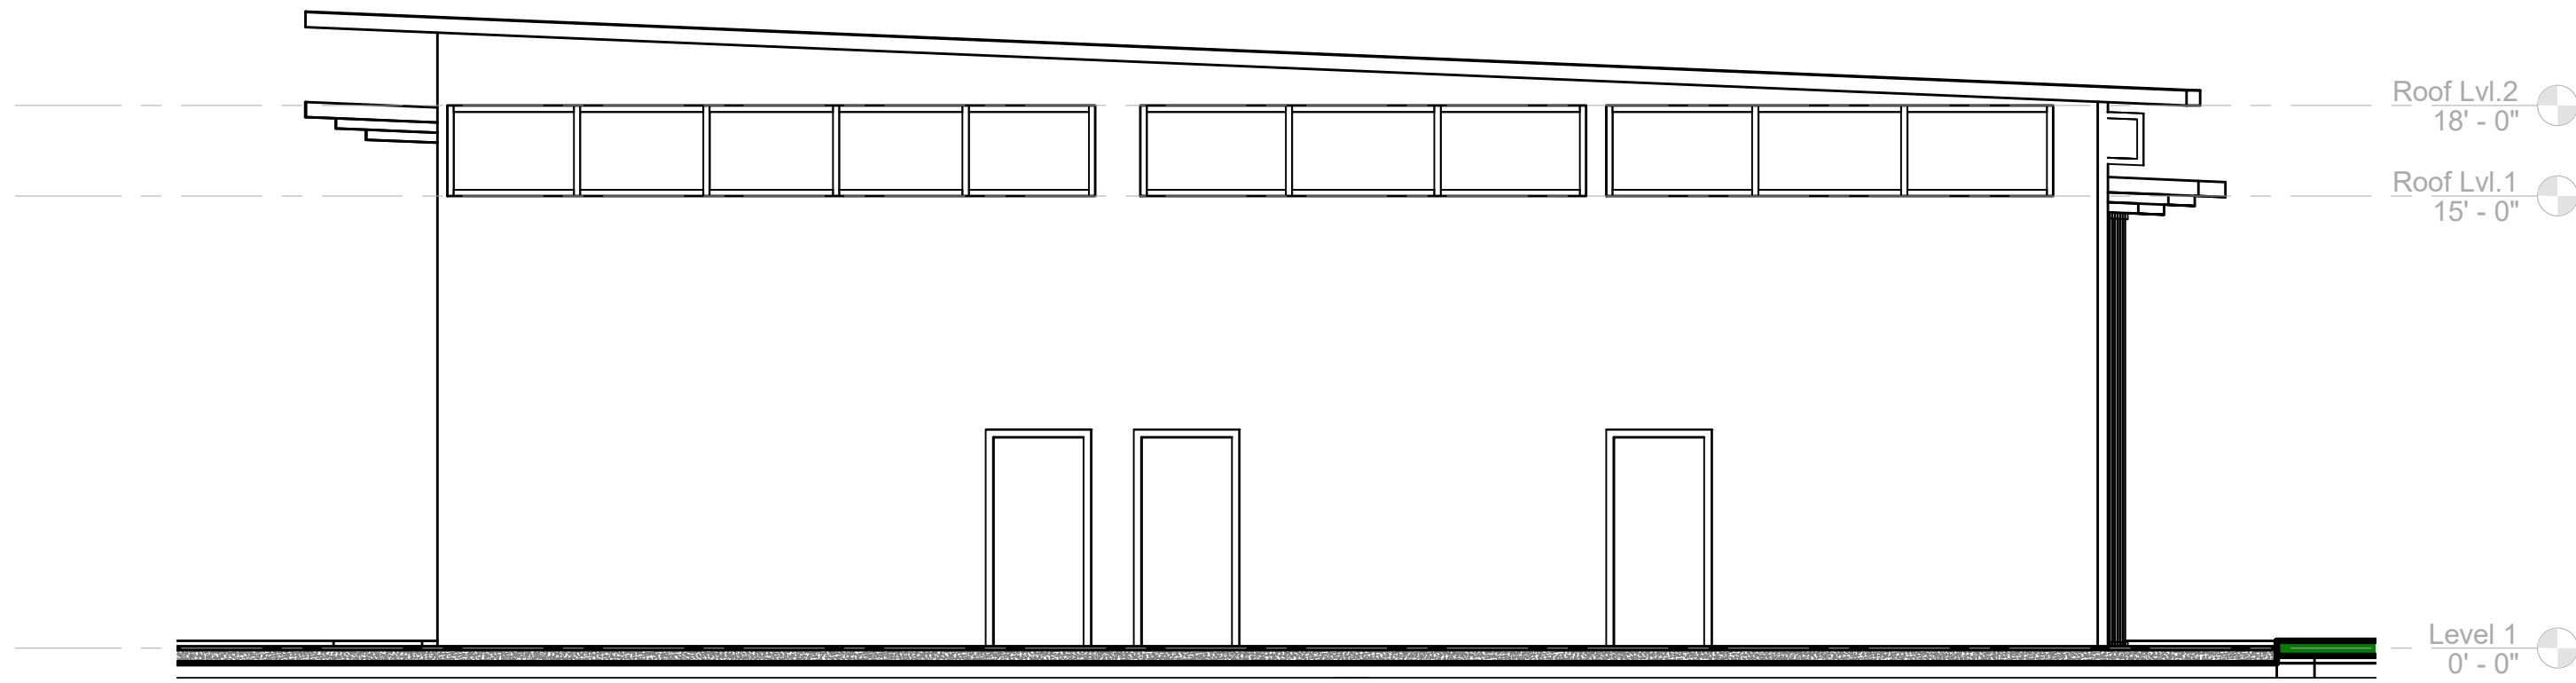

4 Elevation B-4
3/16" = 1'-0"

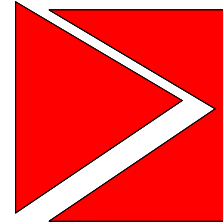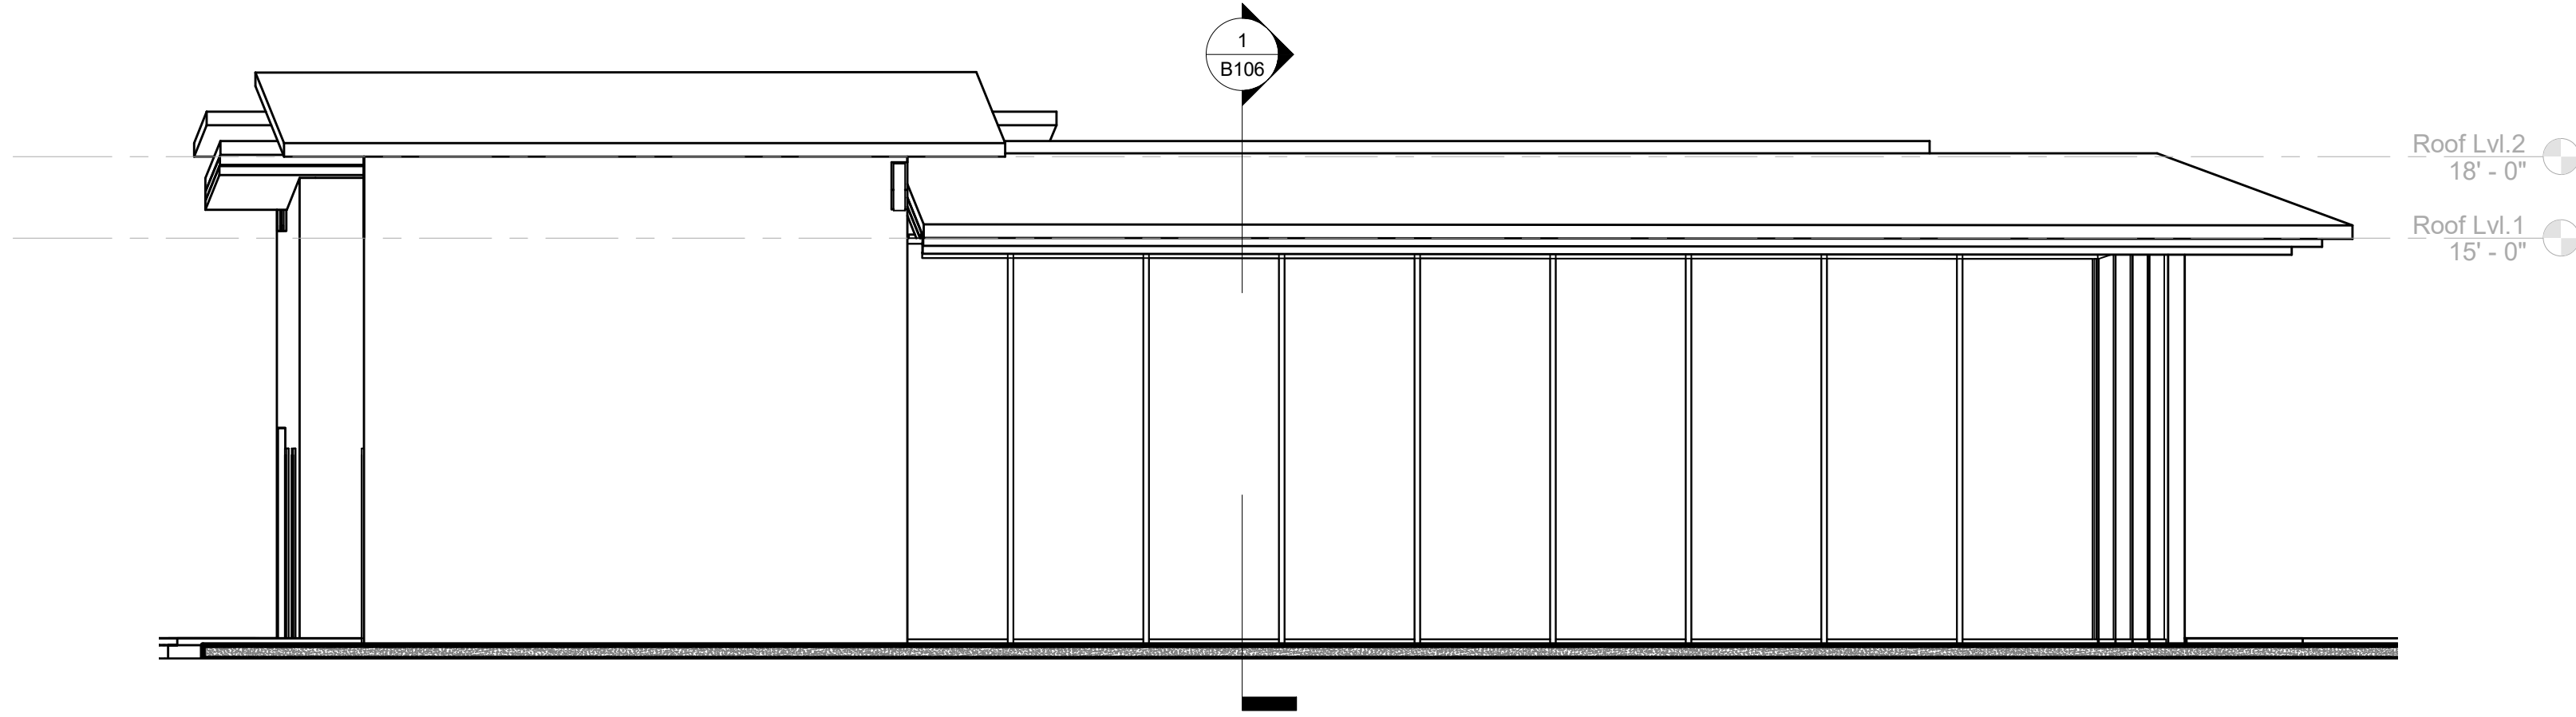

TUCKER SADLER

1620 5th Ave. Suite 200 San Diego, Ca 92101
(P) 619 . 236 . 1662 (F) 619 . 236 . 9267

CAMBRIDGE
PROPERTIES

Cambridge Properties 14602 North Tatum Blvd
Phoenix, AZ 85032 t. (602) 493-5100

Coronado Cays RV-Resort

Caribe Cay Blvd. Coronado

Project Status

ISSUED/ REVISIONS	DATE
1 -	-/-/-

Progress Set : 1-5-2022


SHEET TITLE:
Building B Elevation

PROJECT NUMBER 22131.00	DRAWN BY Author
DATE Issue Date	CHECKED BY Checker
SCALE AS INDICATED	DRAWING NUMBER B105 VOL 1 OF 3



DATE PRINTED: 1/5/2022 1:12:07 PM

ALL IDEAS, DESIGNS, ARRANGEMENTS AND PLANS INDICATED OR REPRESENTED BY THE DRAWING ARE OWNED BY AND THE PROPERTY OF TUCKER SADLER ARCHITECTS INC. ARCHITECTS AND PLANNING CONSULTANTS, AND WERE CREATED, EVOLVED AND DEVELOPED FOR USE ON AND IN CONNECTION WITH THE SPECIFIED PROJECT. NONE OF SUCH IDEAS, DESIGNS, ARRANGEMENTS OR LANS SHALL BE USED BY OR DISCLOSED TO ANY PERSON, FIRM OR CORPORATION FOR ANY PURPOSE WHATSOEVER WITHOUT THE WRITTEN PERMISSION OF TUCKER SADLER ARCHITECTS, INC. FILING THESE DRAWINGS OR SPECIFICATIONS WITH ANY PUBLIC AGENCY IS NOT PUBLICATION OF SAME AND NO COPYING, REPRODUCTION OR USE THEREOF IS PERMISSIBLE WITHOUT THE WRITTEN CONSENT OF TUCKER SADLER ARCHITECTS, INC.

1 Section Building B-1
1/4" = 1'-0"

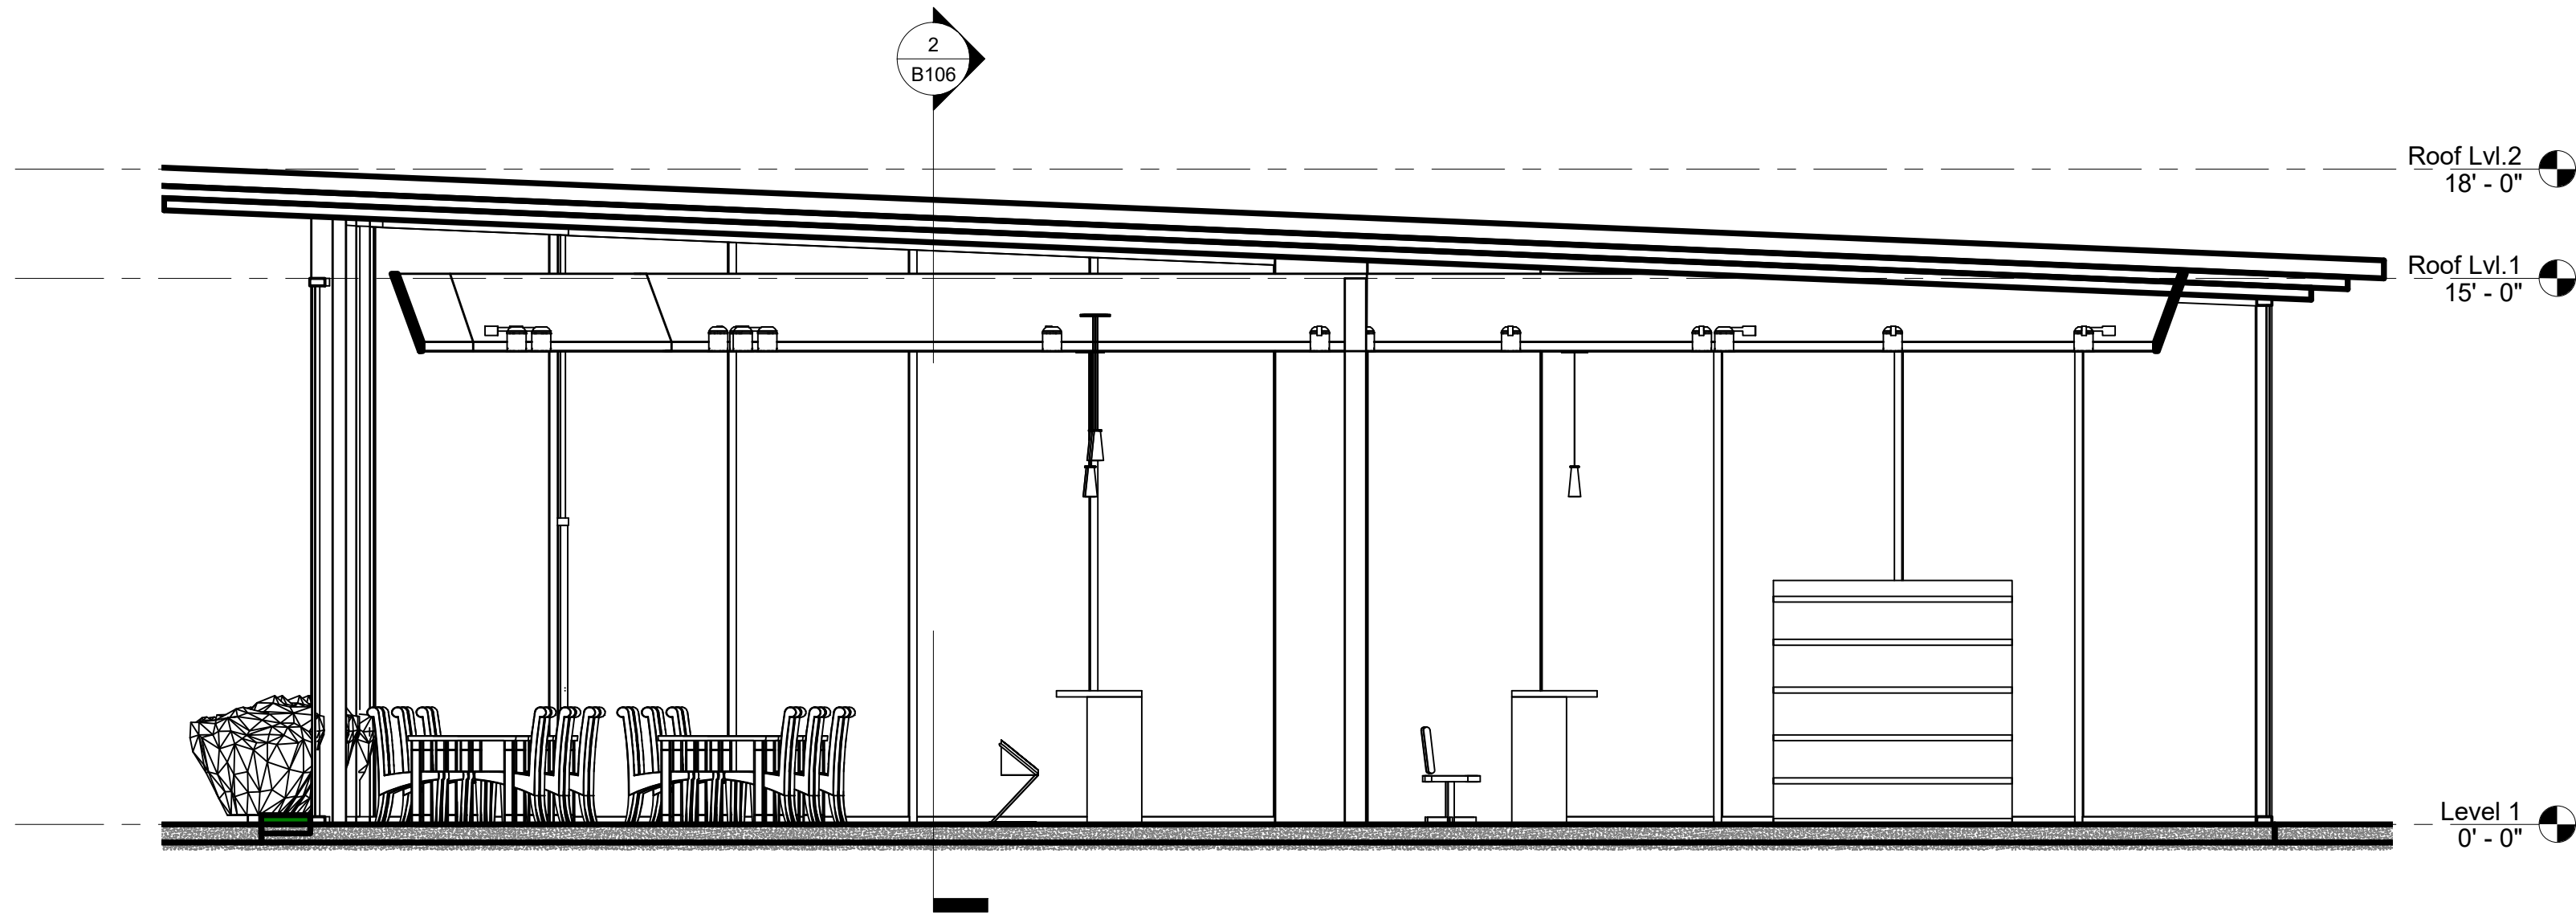

2 Section Building B-2
1/4" = 1'-0"

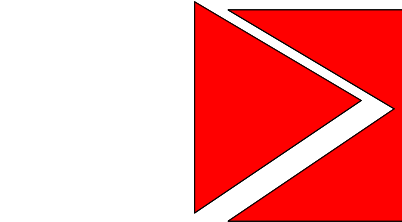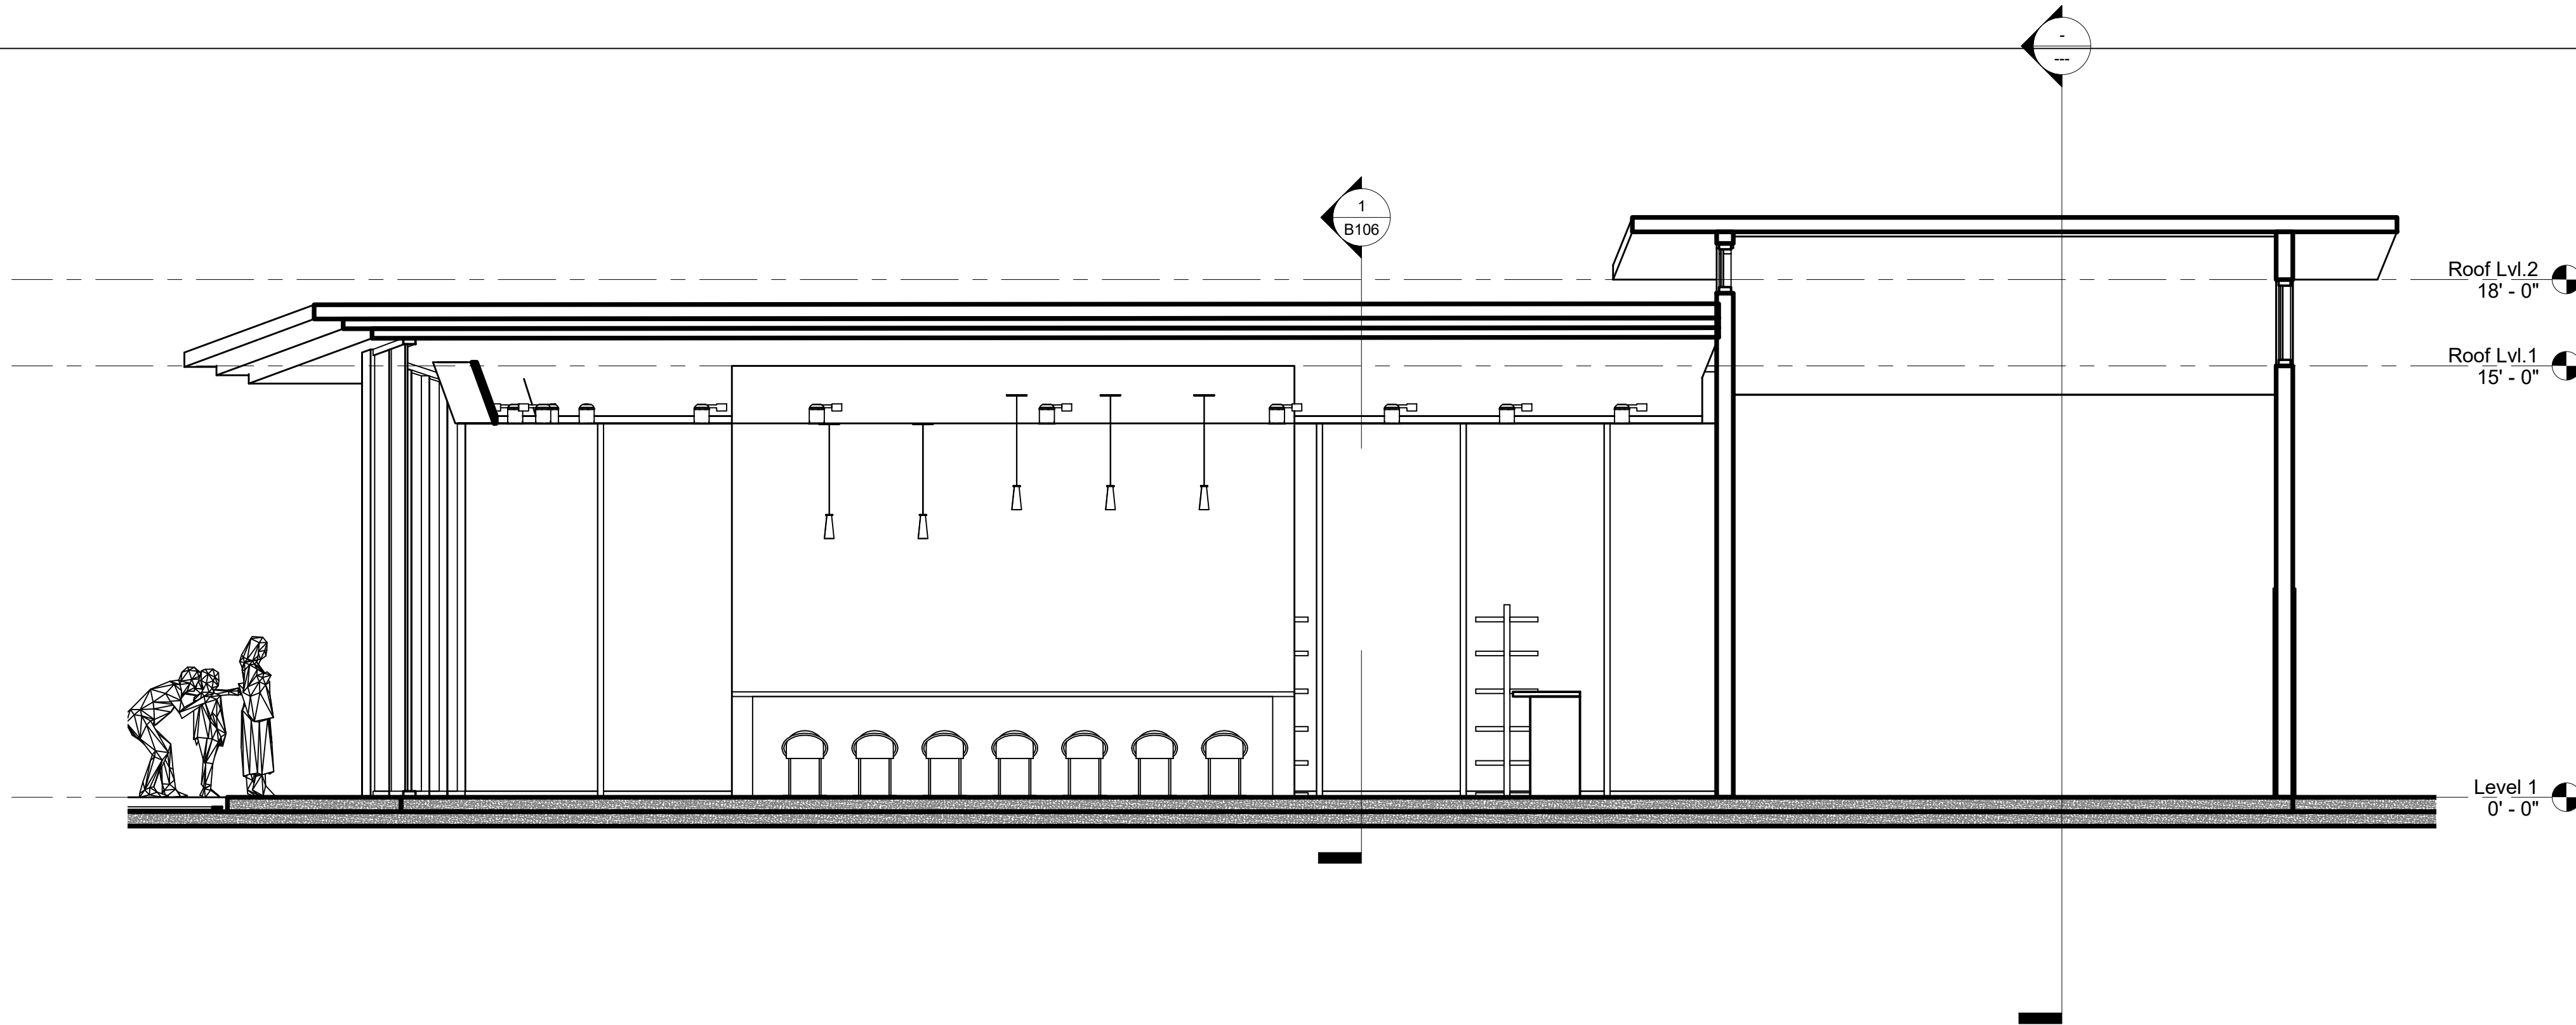

TUCKER SADLER

1620 5th Ave. Suite 200 San Diego, Ca 92101
(P) 619 . 236 . 1662 (F) 619 . 236 . 9267

CAMBRIDGE
PROPERTIES

Cambridge Properties 14602 North Tatum Blvd
Phoenix, AZ 85032 t. (602) 493-5100

Coronado Cays RV-Resort

Caribe Cay Blvd. Coronado

Project Status

ISSUED/ REVISIONS	DATE
1 -	-/-/-


Progress Set : 1-5-2022

SHEET TITLE:
Building B section

PROJECT NUMBER 22131.00	DRAWN BY Author
DATE Issue Date	CHECKED BY Checker
SCALE AS INDICATED	DRAWING NUMBER B106 VOL 1 OF 3

DATE PRINTED: 1/5/2022 1:12:11 PM


ALL IDEAS, DESIGNS, ARRANGEMENTS AND PLANS INDICATED OR REPRESENTED BY THE DRAWING ARE OWNED BY AND THE PROPERTY OF TUCKER SADLER ARCHITECTS INC. ARCHITECTS AND PLANNING CONSULTANTS, AND WERE CREATED, EVOLVED AND DEVELOPED FOR USE ON AND IN CONNECTION WITH THE SPECIFIED PROJECT. NONE OF SUCH IDEAS, DESIGNS, ARRANGEMENTS OR LANS SHALL BE USED BY OR DISCLOSED TO ANY PERSON, FIRM OR CORPORATION FOR ANY PURPOSE WHATSOEVER WITHOUT THE WRITTEN PERMISSION OF TUCKER SADLER ARCHITECTS, INC. FILING THESE DRAWINGS OR SPECIFICATIONS WITH ANY PUBLIC AGENCY IS NOT PUBLICATION OF SAME AND NO COPYING, REPRODUCTION OR USE THEREOF IS PERMISSIBLE WITHOUT THE WRITTEN CONSENT OF TUCKER SADLER ARCHITECTS, INC.

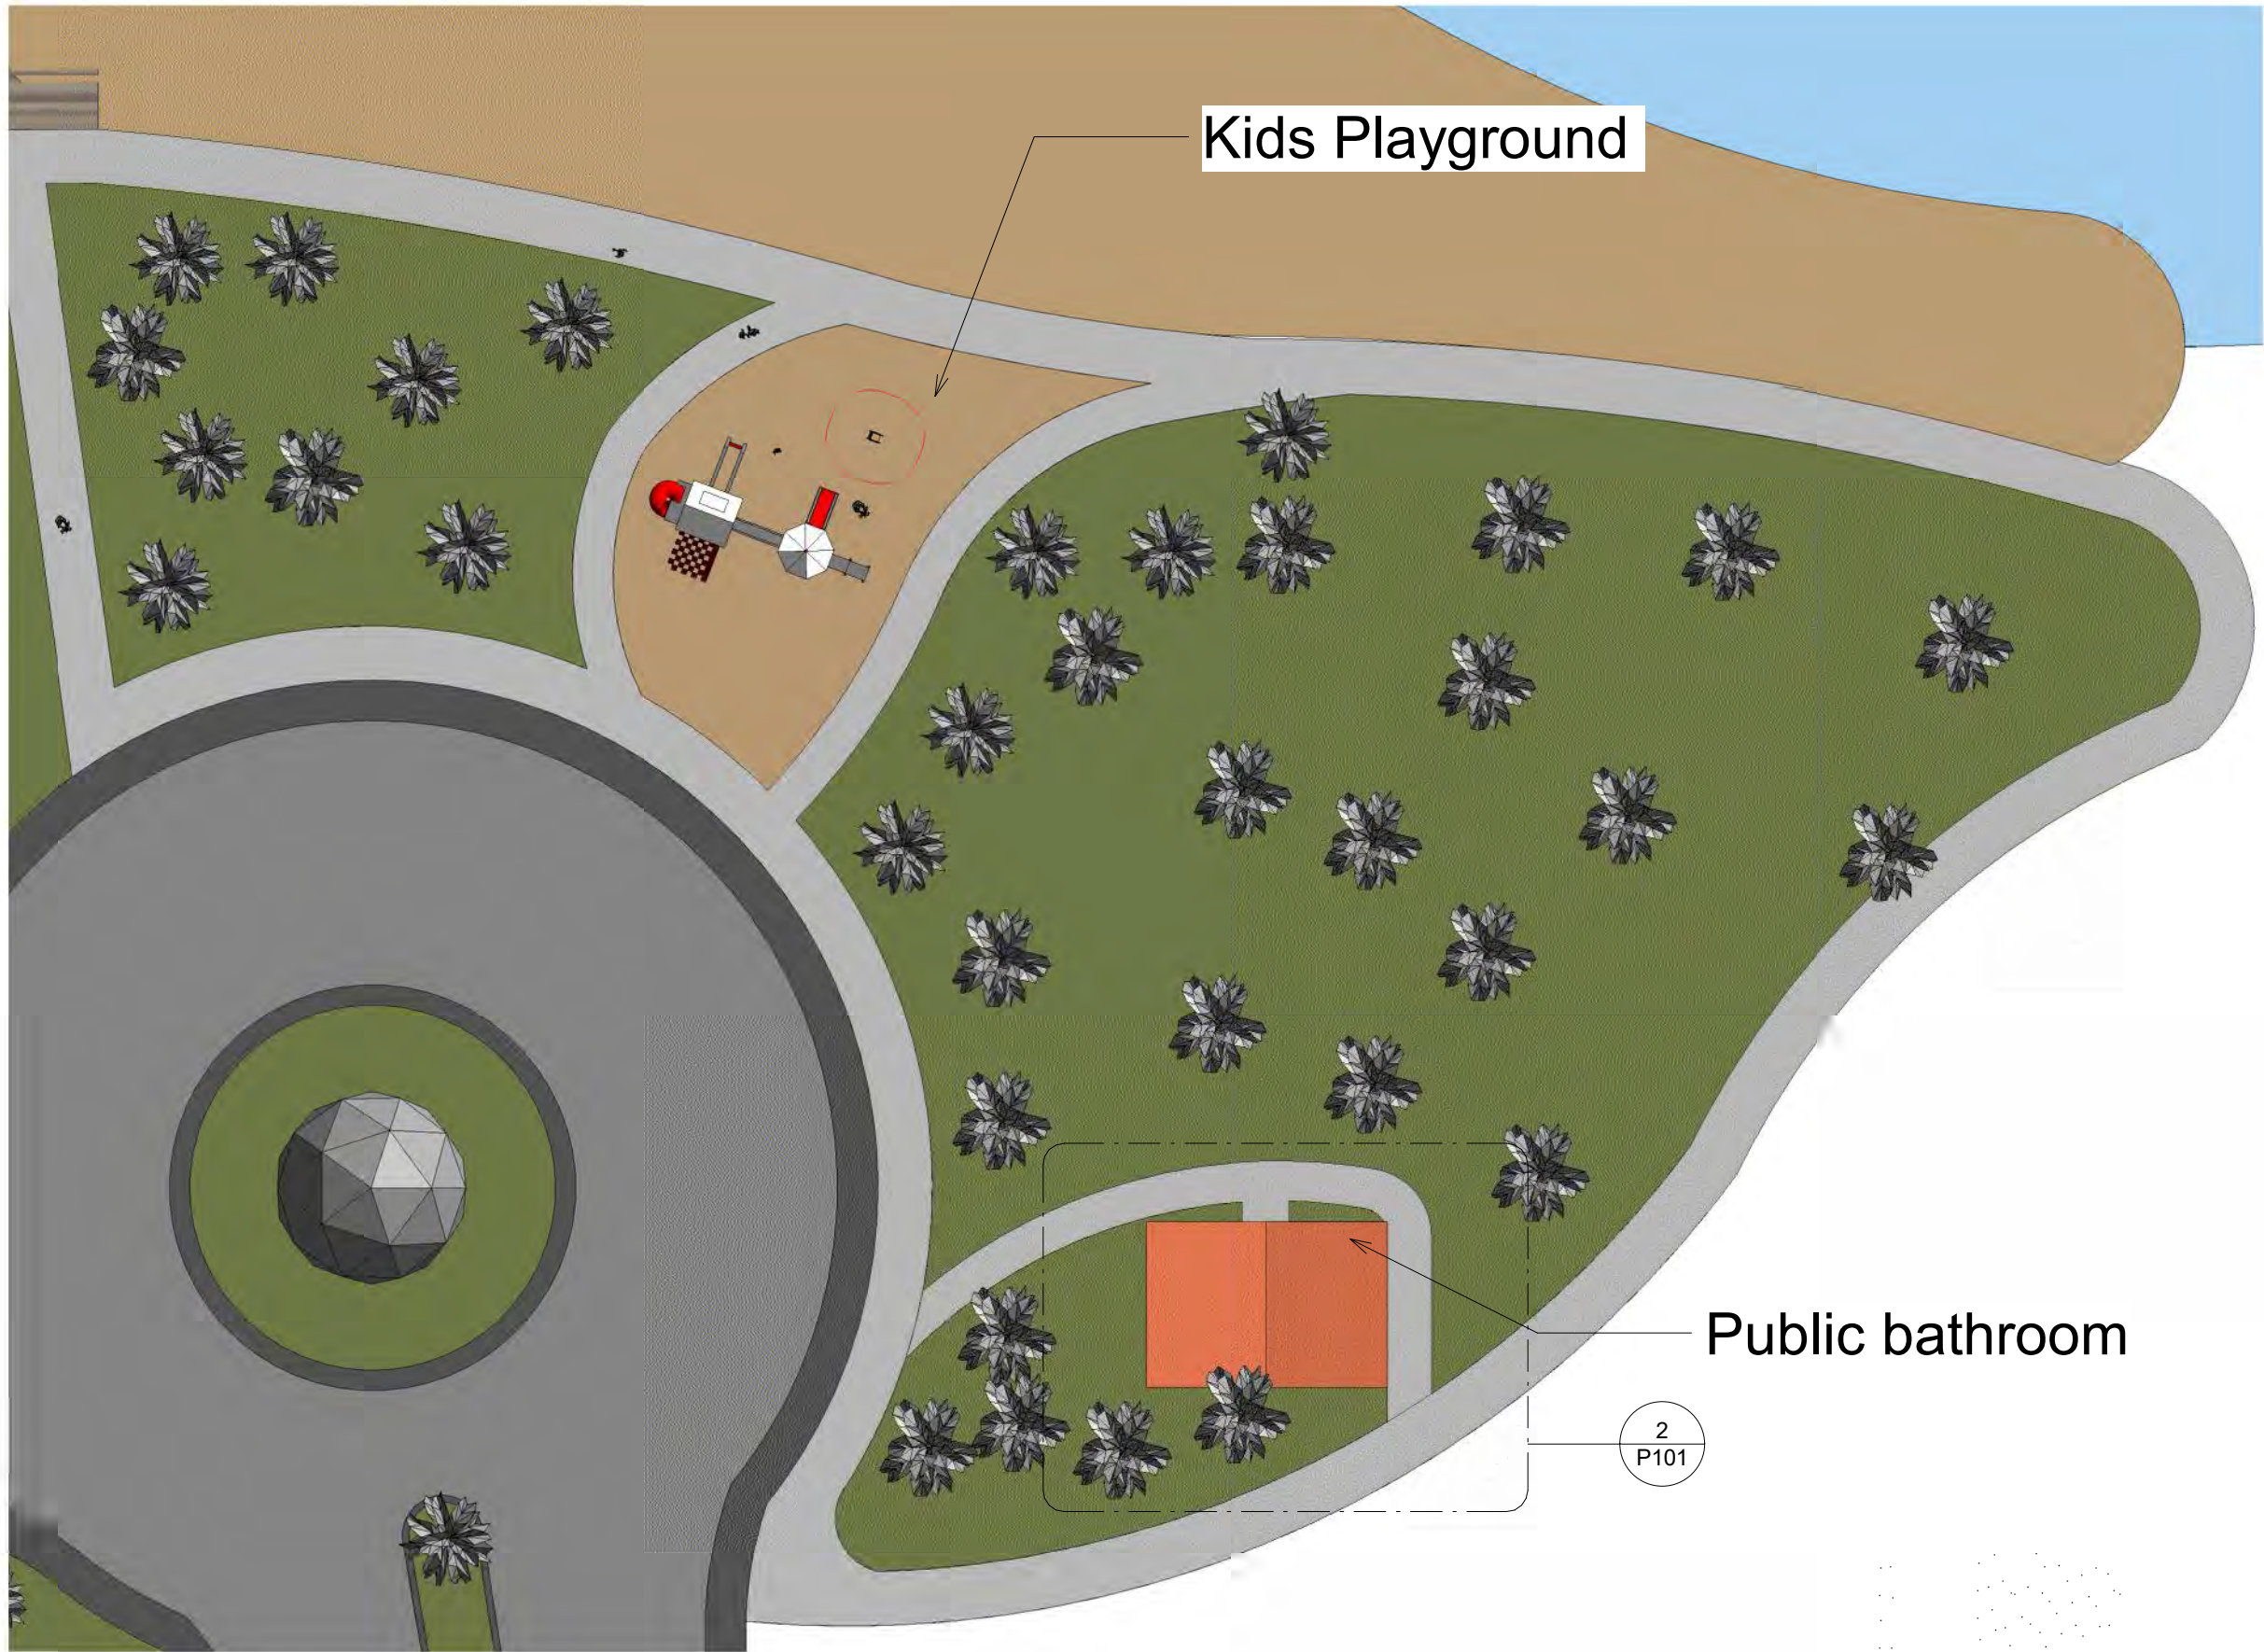


BATHROOM / SHOWER AREA
Area: 511 SQF
3 Outdoor Showers

KIDS PLAYGROUND
Area: 2600 SQF

1 Site Plan - Play ground / Bathroom area
1" = 300'

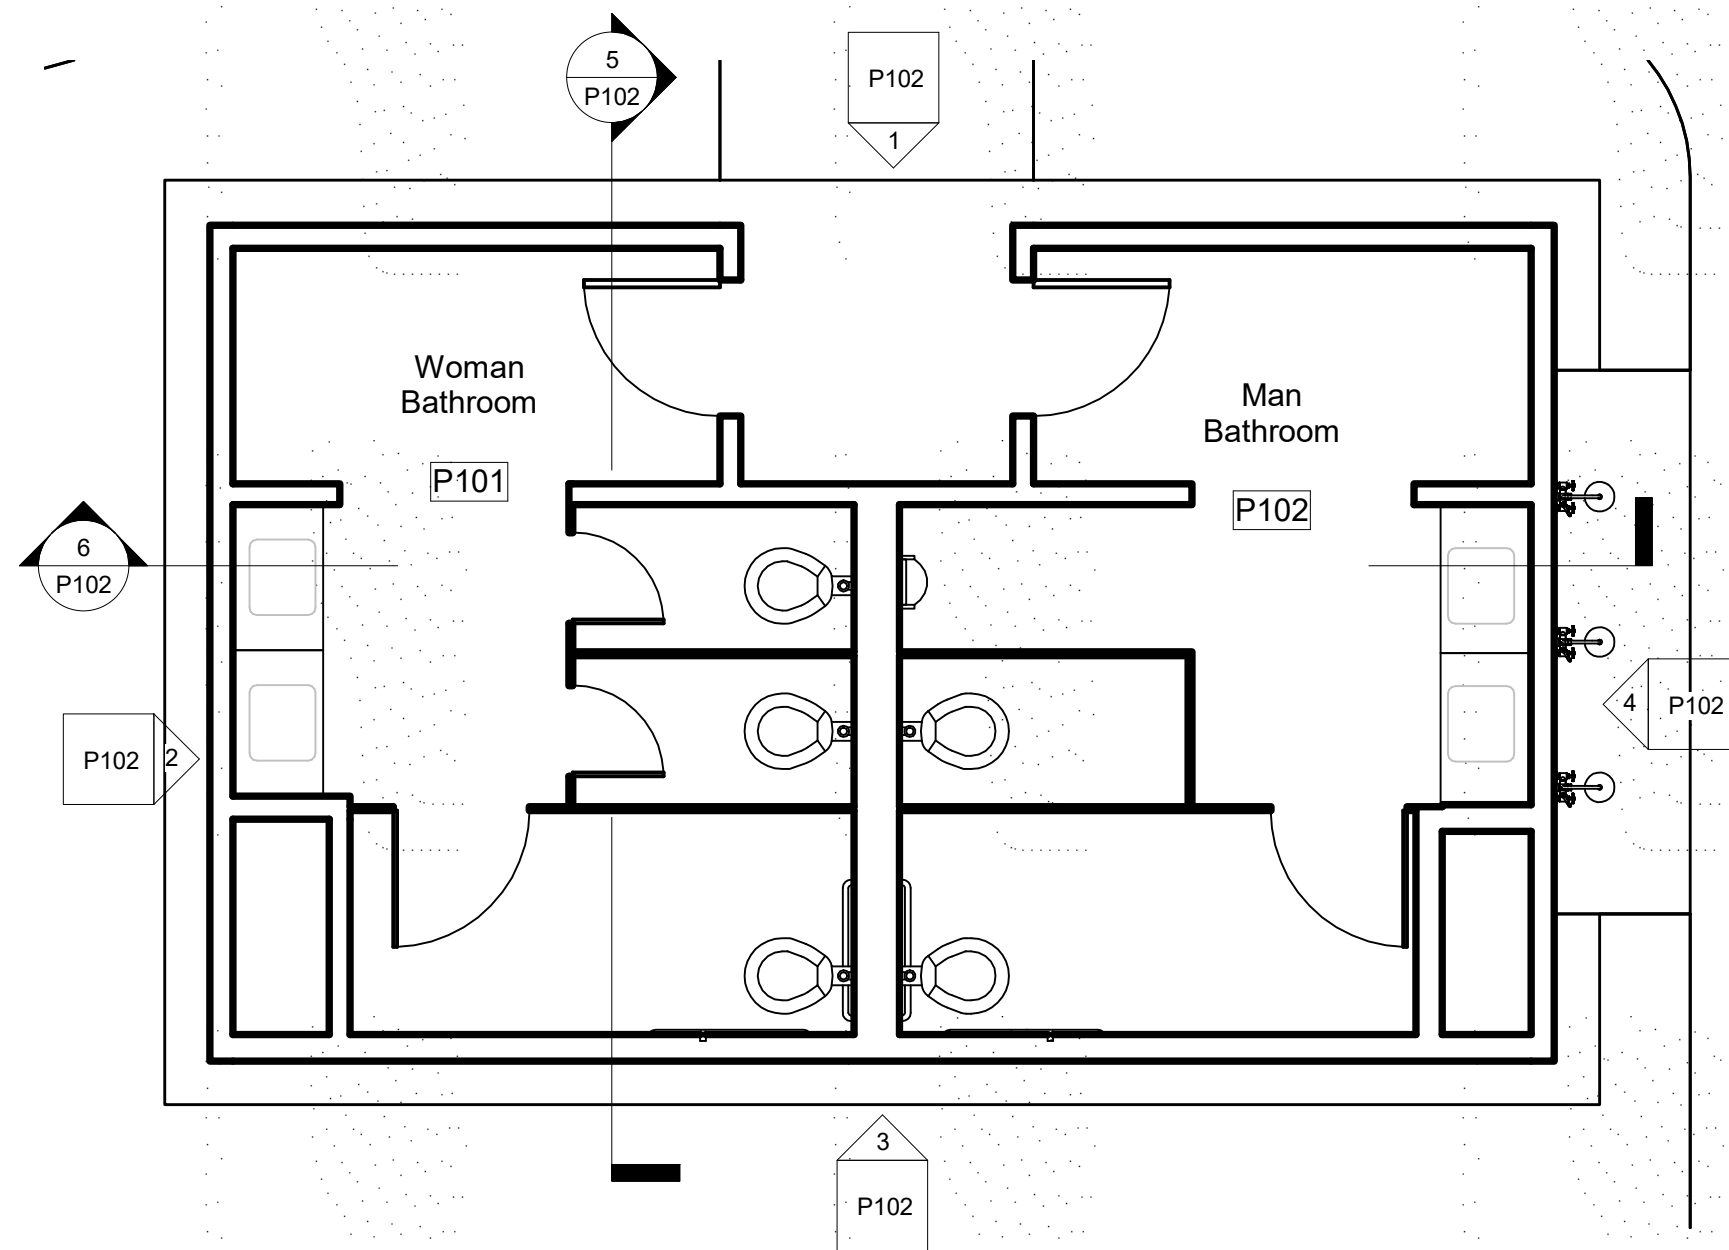


2 Floor Plan-Bathroom
1/4" = 1'-0"

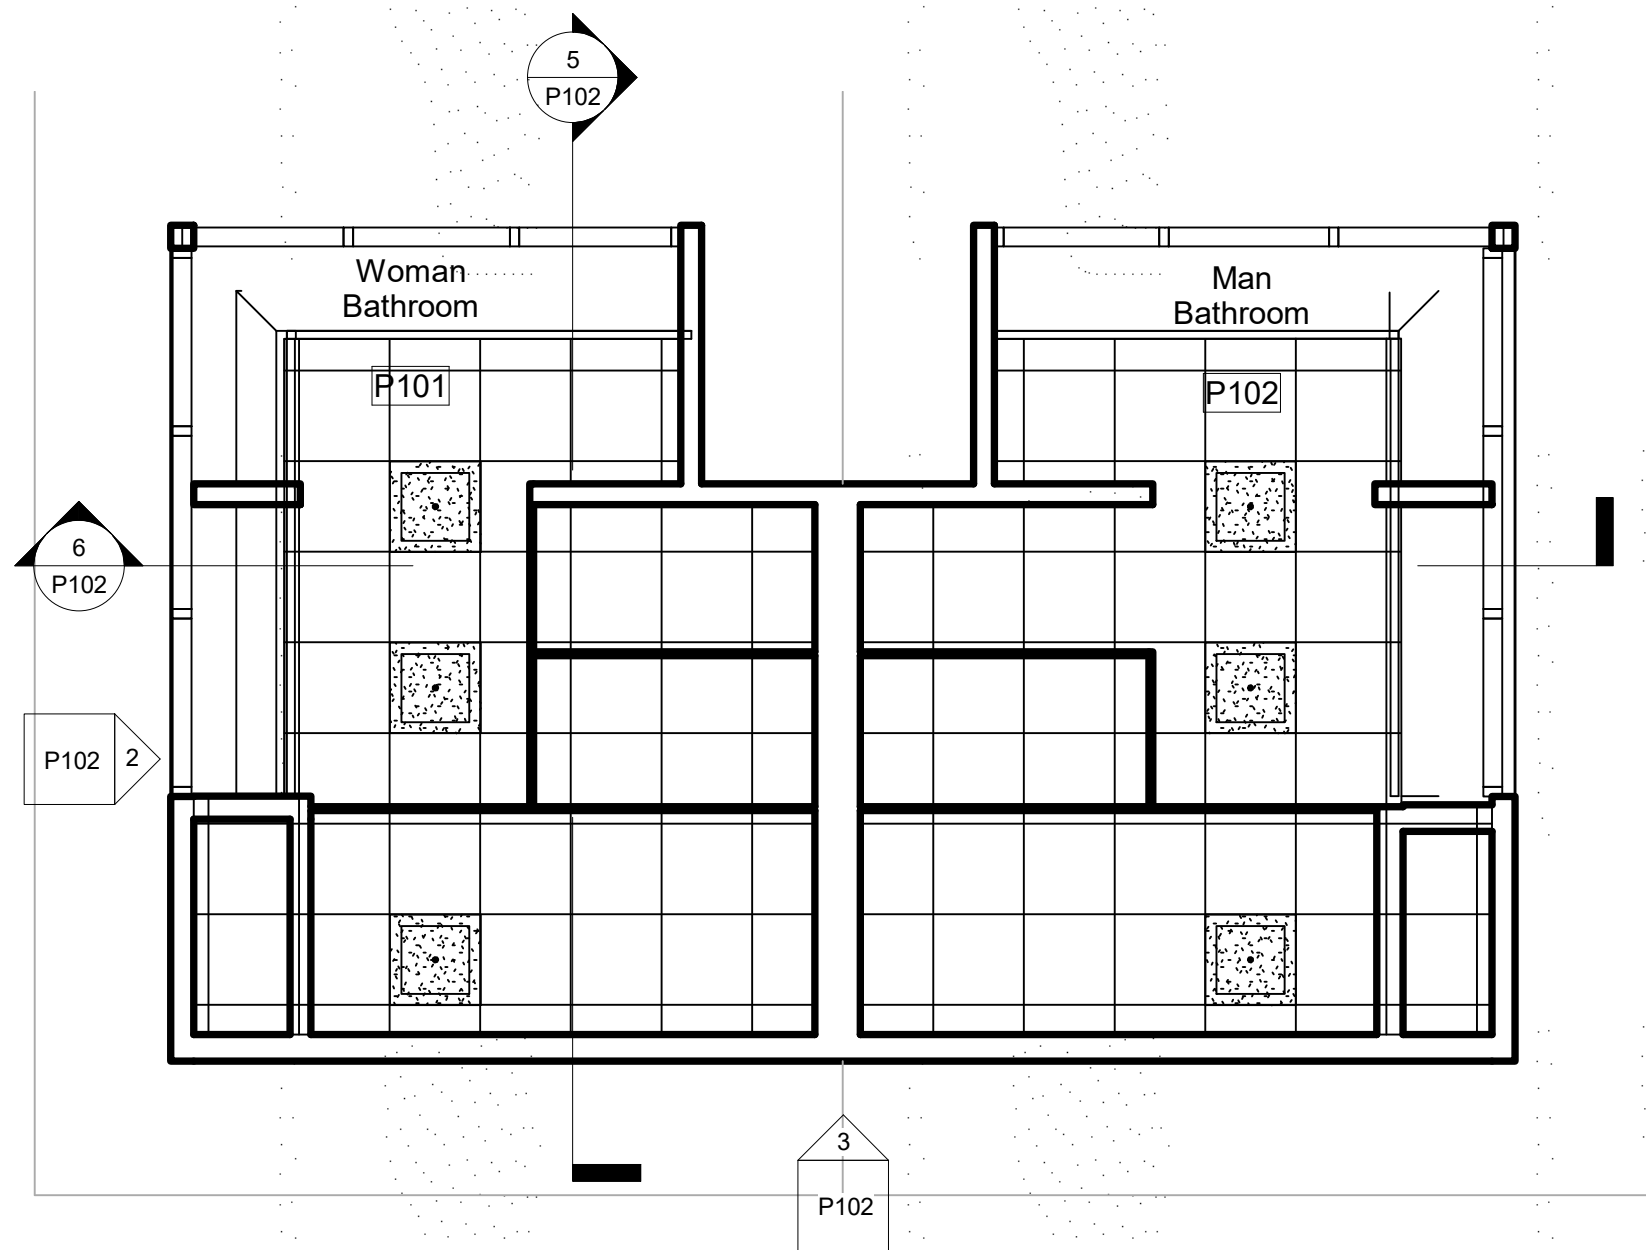

4 RCP - Bathroom
1/4" = 1'-0"

3 Roof plan-Bathroom
3/16" = 1'-0"

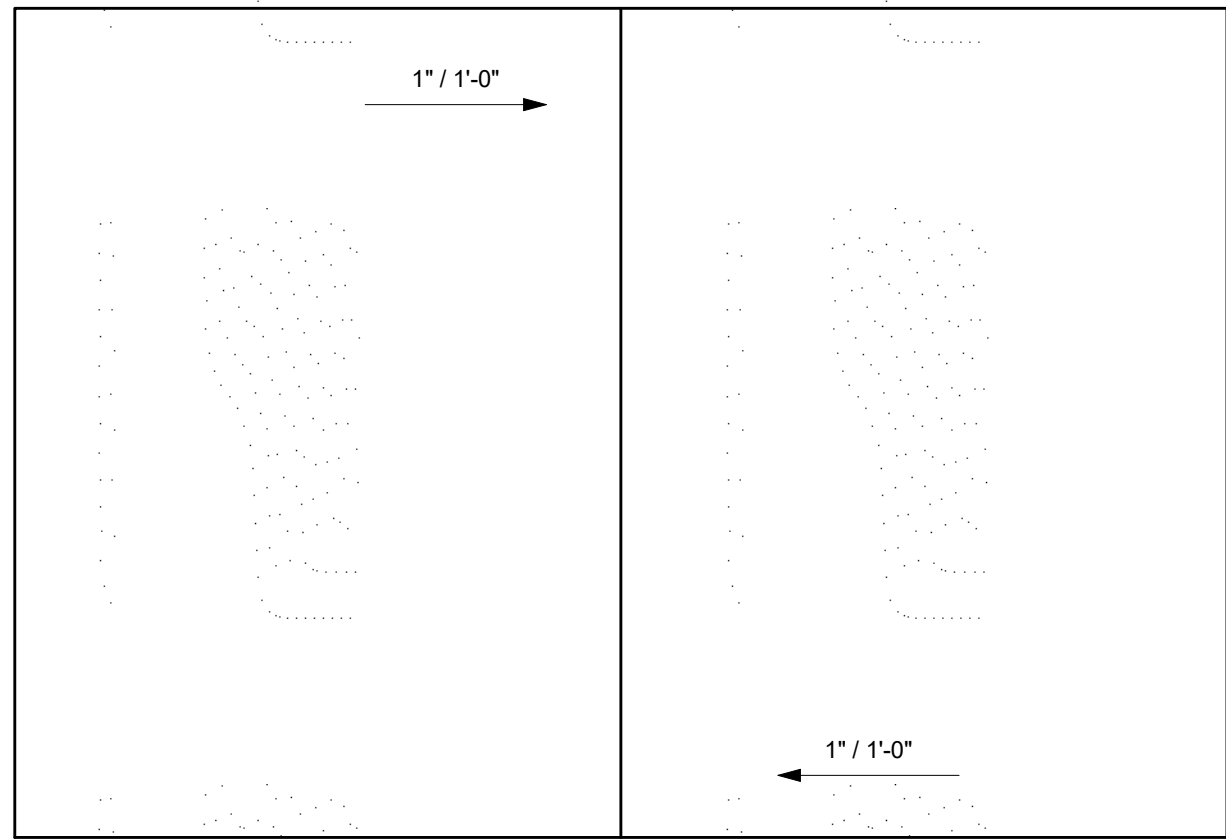

Coronado Cays RV-Resort

Caribe Cay Blvd. Coronado

Project Status


ISSUED/ REVISIONS	DATE
1	-/-/-

Progress Set : 1-5-2022


SHEET TITLE:
Public bathroom- Plans

PROJECT NUMBER 22131.00	DRAWN BY Author
DATE Issue Date	CHECKED BY Checker
SCALE AS INDICATED	DRAWING NUMBER P101 VOL 1 OF 3


ALL IDEAS, DESIGNS, ARRANGEMENTS AND PLANS INDICATED OR REPRESENTED BY THE DRAWING ARE OWNED BY AND THE PROPERTY OF TUCKER SADLER ARCHITECTS INC. ARCHITECTS AND PLANNING CONSULTANTS, AND WERE CREATED, EVOLVED AND DEVELOPED FOR USE ON AND IN CONNECTION WITH THE SPECIFIED PROJECT. NONE OF SUCH IDEAS, DESIGNS, ARRANGEMENTS OR LANS SHALL BE USED BY OR DISCLOSED TO ANY PERSON, FIRM OR CORPORATION FOR ANY PURPOSE WHATSOEVER WITHOUT THE WRITTEN PERMISSION OF TUCKER SADLER ARCHITECTS, INC. FILING THESE DRAWINGS OR SPECIFICATIONS WITH ANY PUBLIC AGENCY IS NOT PUBLICATION OF SAME AND NO COPYING, REPRODUCTION OR USE THEREOF IS PERMISSIBLE WITHOUT THE WRITTEN CONSENT OF TUCKER SADLER ARCHITECTS, INC.

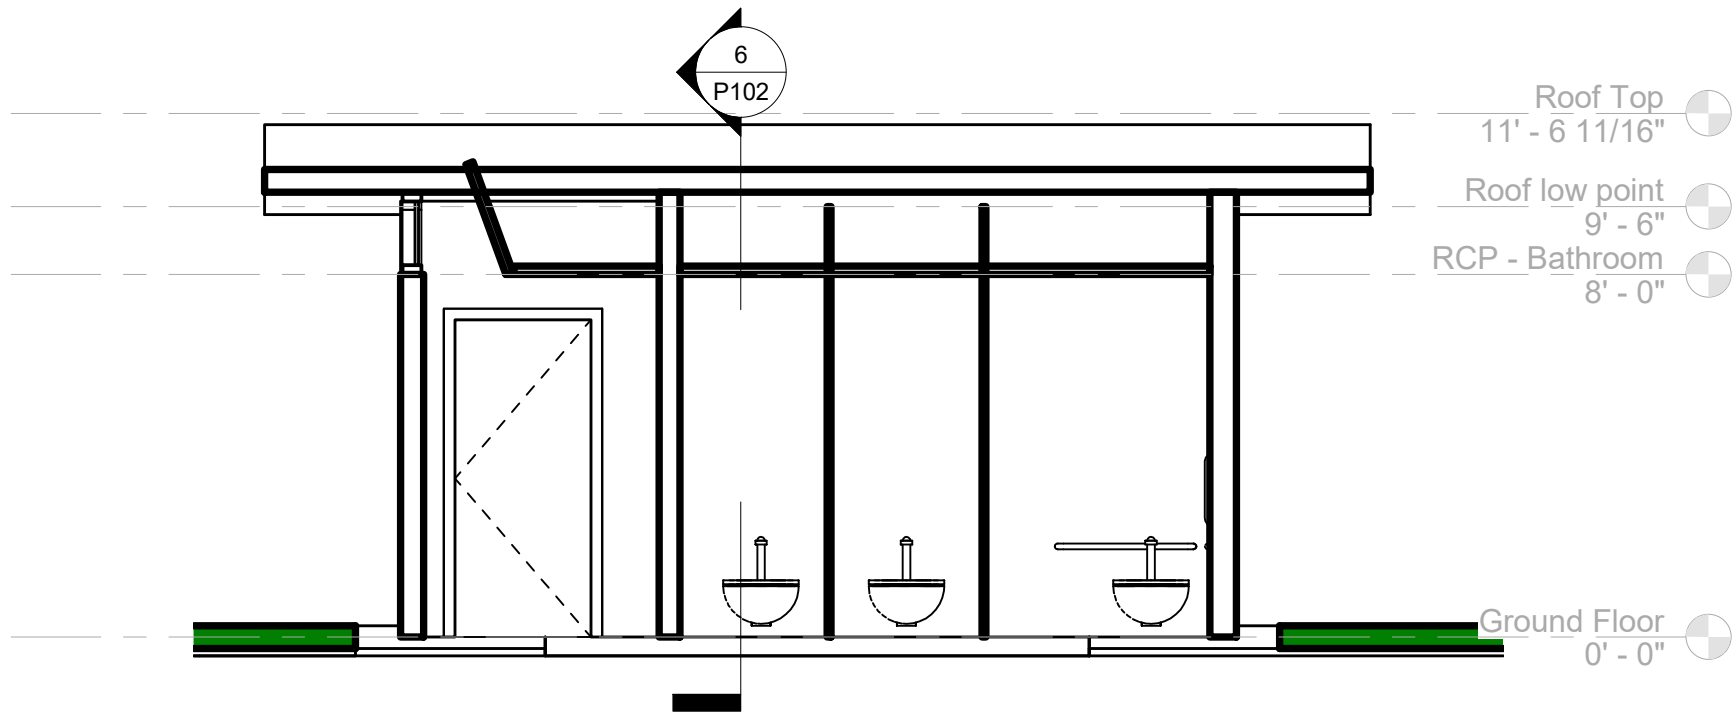


5 Bathroom Section 1
1/4" = 1'-0"

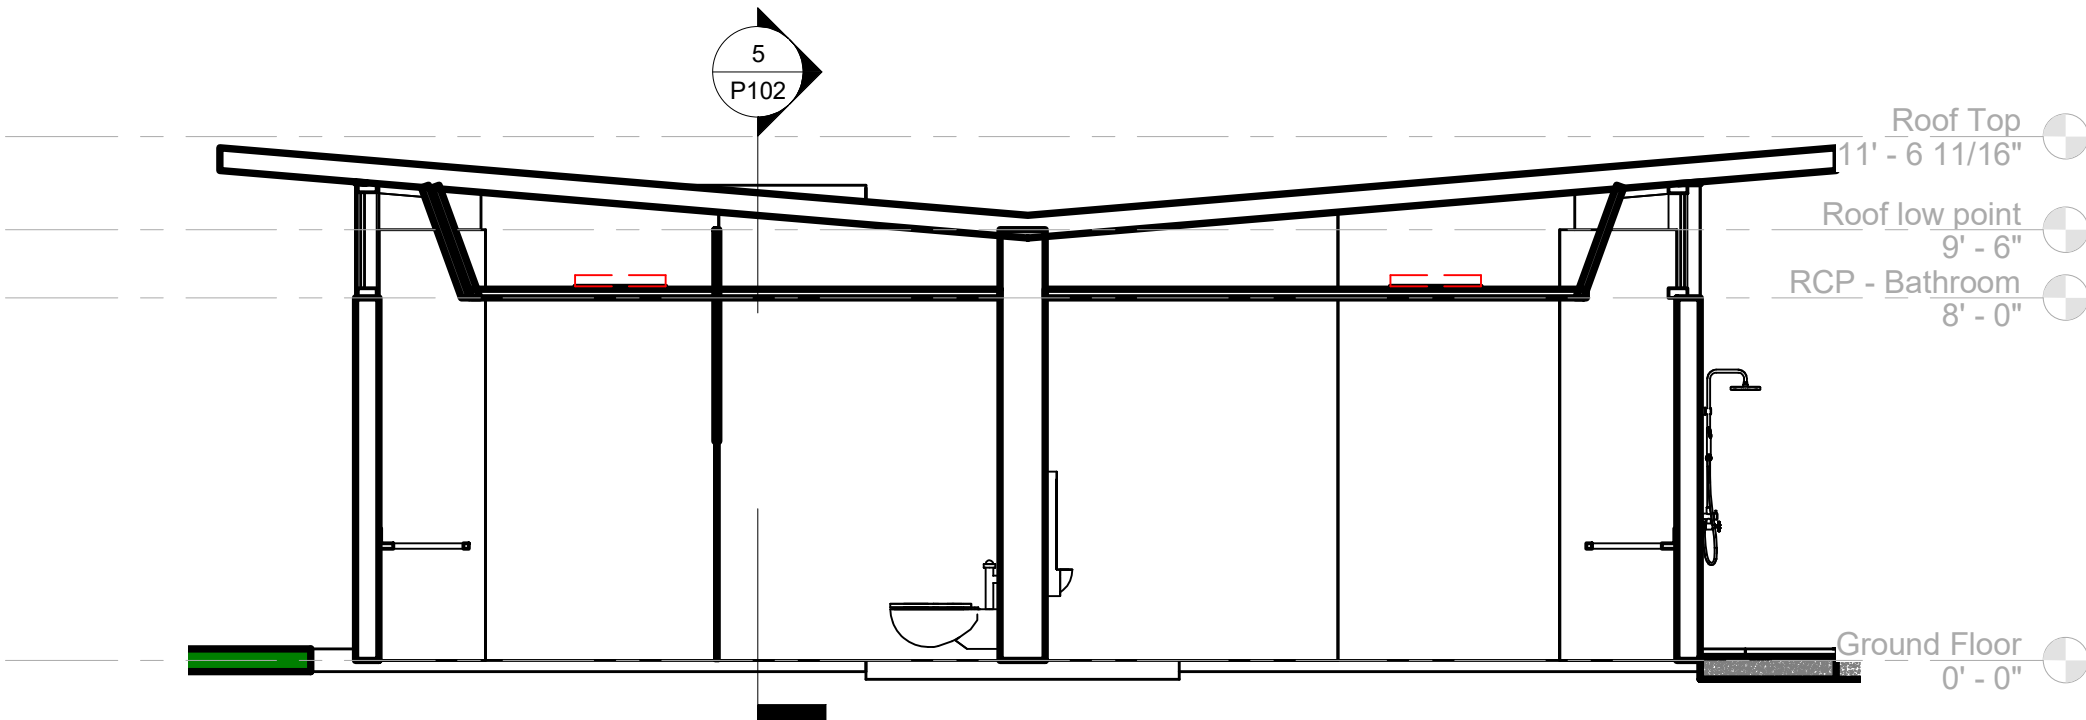


6 Bathroom Section 2
1/4" = 1'-0"

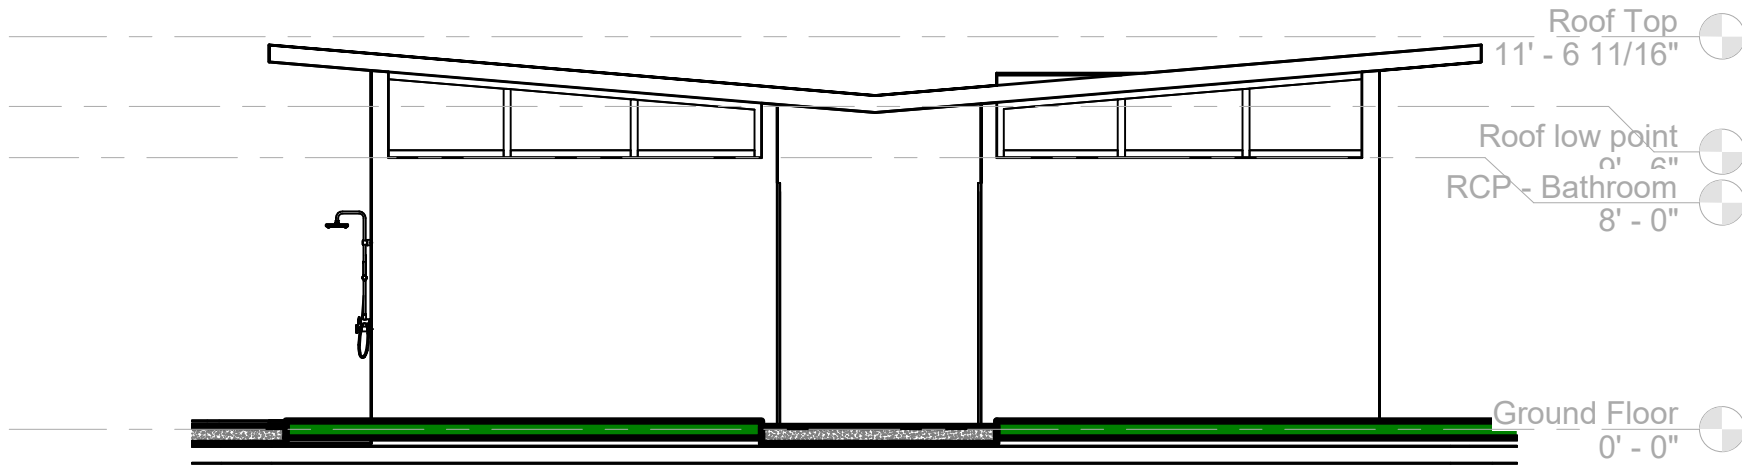


1 Bathroom Elevation 1
3/16" = 1'-0"

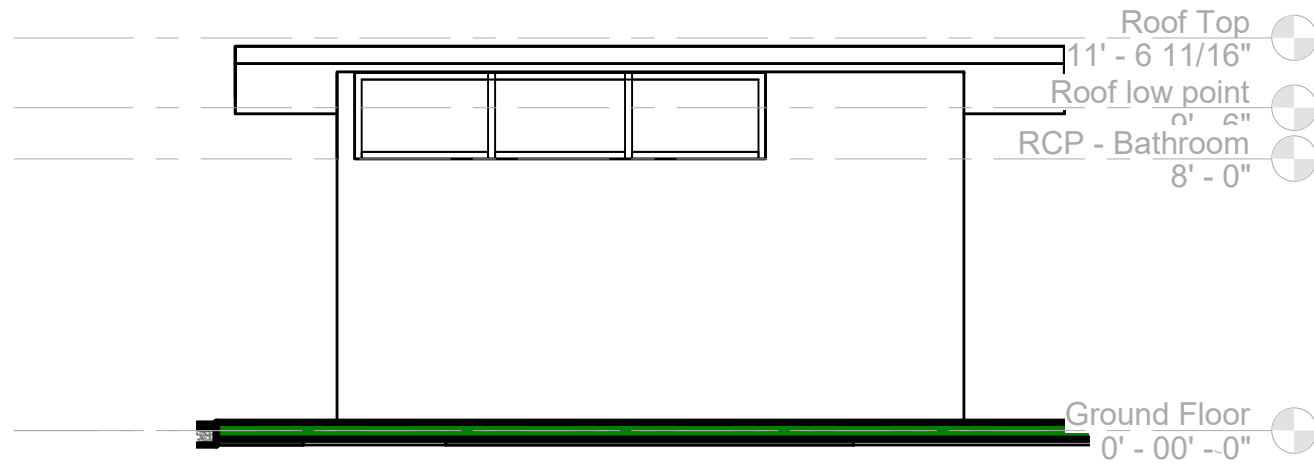


2 Bathroom Elevation 2
3/16" = 1'-0"

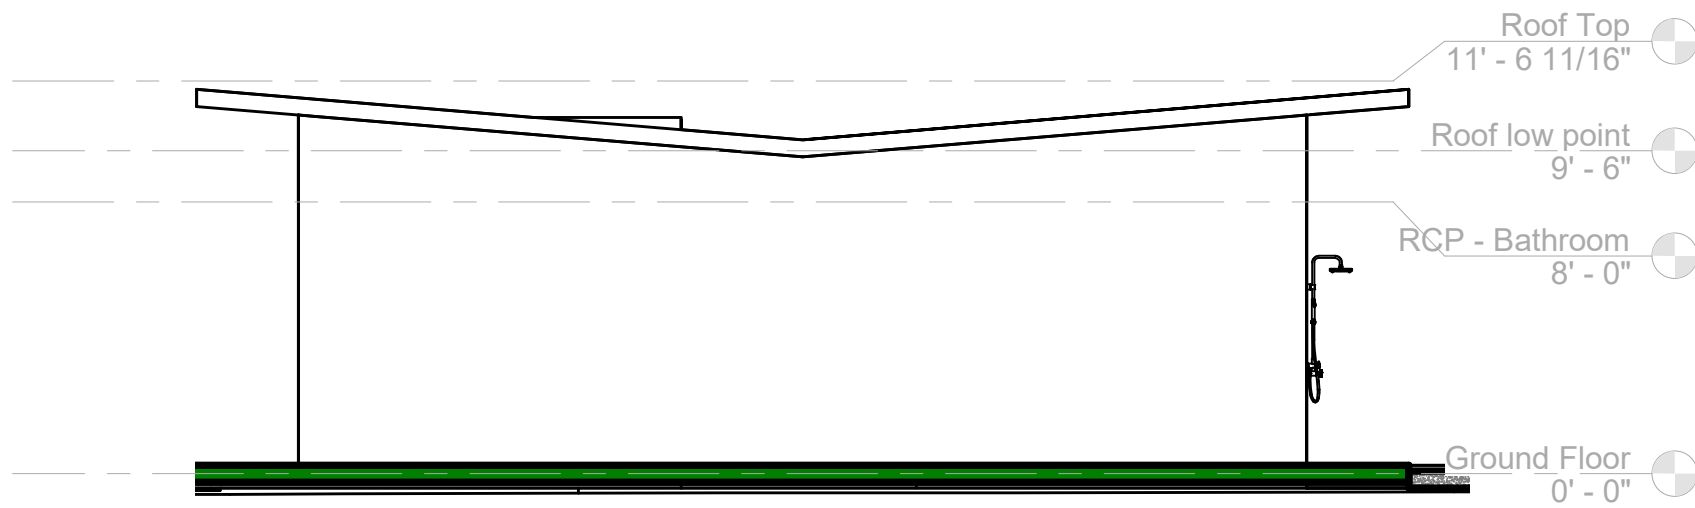

3 Bathroom Elevation 3
3/16" = 1'-0"

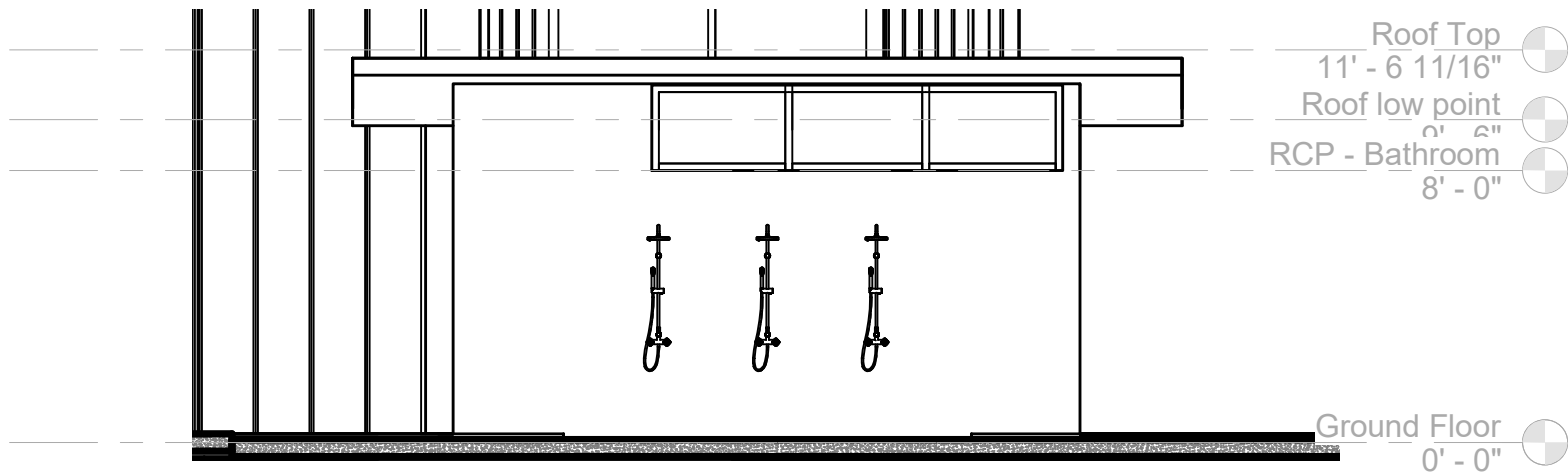

4 Bathroom Elevation 4
3/16" = 1'-0"

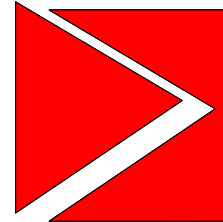

TUCKER SADLER

1620 5th Ave. Suite 200 San Diego, Ca 92101
(P) 619 . 236 . 1662 (F) 619 . 236 . 9267

CAMBRIDGE
PROPERTIES

Cambridge Properties 14602 North Tatum Blvd
Phoenix, AZ 85032 t. (602) 493-5100

Coronado Cays RV-Resort

Caribe Cay Blvd. Coronado

Project Status

ISSUED/ REVISIONS	DATE
1 -	-/-/-

Progress Set : 1-5-2022

SHEET TITLE:
Public Bathroom
Elevations / Sections

PROJECT NUMBER 22131.00	DRAWN BY Author
DATE Issue Date	CHECKED BY Checker
SCALE AS INDICATED	DRAWING NUMBER P102 VOL 1 OF 3

DATE PRINTED: 1/5/2022 1:12:16 PM